

NETWORK RAIL (EAST WEST RAIL WESTERN SECTION PHASE 2) ORDER

- KEY**
- APPLICATION BOUNDARY AND EXTENT OF PERMANENT AND TEMPORARY PROPOSED WORKS
 - PERMANENT LAND TO BE ACQUIRED FOR ENVIRONMENTAL MITIGATION
 - EXISTING NETWORK RAIL BOUNDARY
 - WORKSITE AND ACCESS FOR CONSTRUCTION
 - CONSTRUCTION COMPOUND
 - EXTENT OF OVERLAP WITH ADJACENT SHEET
 - EXISTING FOOTPATH ROUTE
 - x PROW THAT MAY BE TEMPORARILY CLOSED DURING CONSTRUCTION
 - TF/2X/XX TEMPORARY PROW EXTINGUISHMENT POINT

Rev	Date	Description of Revisions	Dsrd	Chkd	Appr	
A01	17/12/17	Approved for Consultation		S.M.	P.P.	C.M.

Status: Accepted for Outline Design Suitability: A4




Project: **East West Rail (Western Section) Phase 2**

Drawing Title: **Scheme Drawing Bicester to Claydon Junction**


Designed	Sam McLelland	Signed	S. McLelland	Date	17/12/17
Drawn	Grace Newey	Signed	G. Newey	Date	07/12/16
Checked	Paul Panini	Signed	P. Panini	Date	17/12/17
Approved	Colin Murphy	Signed	C. Murphy	Date	17/12/17

Scale(s)	1:1250	ELR & Project Chainage	OXD - 103600
Design Package Risk Classification	Normal		Sheet 11 of 127
Alternative Reference			Revision A01

Continued on Drawing No. 133735_2A-EWR-OXD-104000-DR-T-002010

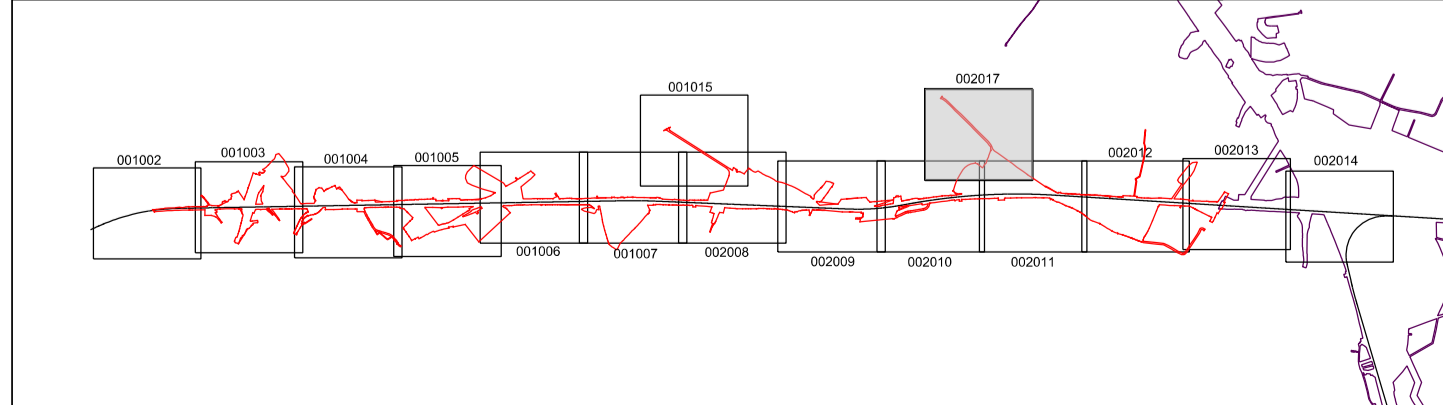

OS map data reproduced by permission of Ordnance Survey on behalf of HMSO. © Crown copyright 2015. All rights reserved. Ordnance Survey licence number 010040692

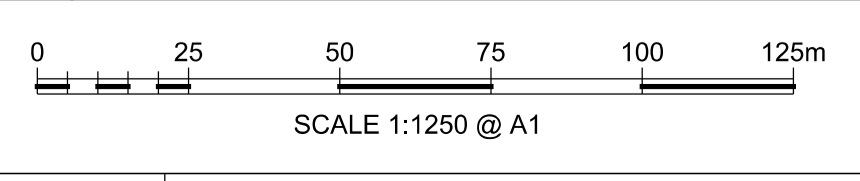

Continued on Drawing No. 133735_2A-EWR-OXD-103180-DR-T-002011 133735_2A-EWR-OXD-103600-DR-T-002017

KEY PLAN