

133735\_2B-EWR-OXD-081480-DR-T-004029

Continued on Drawing No. 133735\_2B-EWR-OXD-082260-DR-T-003028



- KEY**
- APPLICATION BOUNDARY AND EXTENT OF PERMANENT AND TEMPORARY PROPOSED WORKS
  - PERMANENT LAND TO BE ACQUIRED FOR ENGINEERING WORKS
  - PERMANENT LAND TO BE ACQUIRED FOR ENVIRONMENT MITIGATION
  - EXISTING NETWORK RAIL BOUNDARY
  - WORKSITE AND ACCESS FOR CONSTRUCTION
  - EXTENT OF OVERLAP WITH ADJACENT SHEET
  - RETAINING WALL
  - CONSTRUCTION COMPOUND
  - EARTHWORKS
  - EXISTING DRAINAGE WORKS REQUIRED
  - FILTER DRAIN
  - PROW THAT MAY BE TEMPORARILY CLOSED DURING CONSTRUCTION
  - EXISTING FOOTPATH
  - TF/2X/XX TEMPORARY PROW EXTINGUISHMENT POINT
  - ACOUSTIC BARRIER

Rev	Date	Description of Revisions	Dsmd	Chkd	Appr	S.M.	P.P.	C.M.
A03	17/12/17	Approved for Consultation						
Status						Accepted for Outline Design		
						A4		




Continued on Drawing No. 133735\_2C-EWR-BBM-081120-DR-T-004001

Project  
**East West Rail (Western Section) Phase 2**

Drawing Title  
**Scheme Drawing  
Claydon Junction to Bletchley**

Designed	Sam McLelland	Signed	S. McLelland	Date	16/12/17
Drawn	Grace Newey	Signed	G. Newey	Date	23/02/17
Checked	Paul Panini	Signed	P. Panini	Date	17/12/17
Approved	Colin Murphy	Signed	C. Murphy	Date	17/12/17

Scale(s)	1:1250	ELR & Project Change	OXD - 081480
Design Package Risk Classification	Normal		Sheet 42 of 127
Alternative Reference	EWR2-CEP-DRG-PBL-424029	Revision	A03
Drawing Number	133735_2B-EWR-OXD-081480-DR-T-004029		

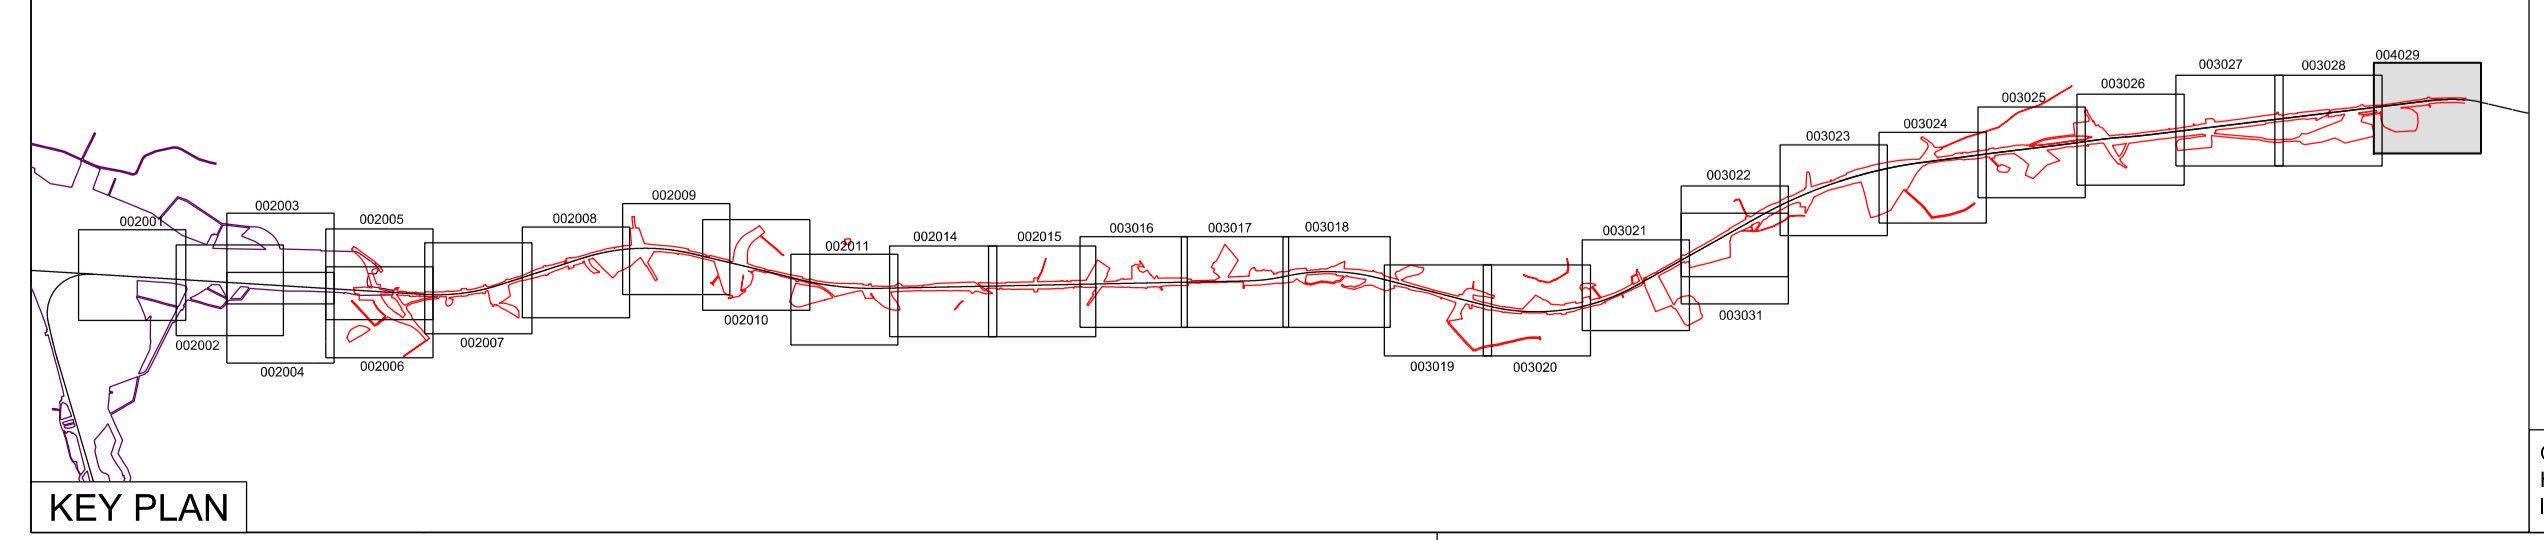

OS map data reproduced by permission of Ordnance Survey on behalf of HMSO. © Crown copyright 2015. All rights reserved. Ordnance Survey licence number 0100040692

