

Drawing Number
133735_2B-EWR-OXD-086260-DR-T-003023

Continued on Drawing No. 133735_2B-EWR-OXD-087140-DR-T-003022

Continued on Drawing No. 133735_2B-EWR-OXD-085420-DR-T-003024

NETWORK RAIL (EAST WEST RAIL WESTERN SECTION PHASE 2) ORDER

- KEY**
- APPLICATION BOUNDARY AND EXTENT OF PERMANENT AND TEMPORARY PROPOSED WORKS
 - PERMANENT LAND TO BE ACQUIRED FOR ENGINEERING WORKS
 - PERMANENT LAND TO BE ACQUIRED FOR ENVIRONMENT MITIGATION
 - EXISTING NETWORK RAIL BOUNDARY
 - WORKSITE AND ACCESS FOR CONSTRUCTION
 - EXTENT OF OVERLAP WITH ADJACENT SHEET
 - EARTHWORKS
 - PROPOSED DRAINAGE AND OUTFALLS
 - EXISTING DRAINAGE WORKS REQUIRED
 - PROW THAT MAY BE TEMPORARILY CLOSED DURING CONSTRUCTION
 - EXISTING FOOTPATH
 - HP-SG SGN HIGH PRESSURE GAS MAIN
 - TRACK ATTENUATION

Rev	Date	Description of Revisions	Dsmd	Chkd	Appr	Suitability
A01	17/12/17	Approved for Consultation				
Accepted for Outline Design						A4





East West Rail (Western Section) Phase 2

**Scheme Drawing
Claydon Junction to Bletchley**

Designed	Sam McLelland	Signed	S. McLelland	Date	17/12/17
Drawn	Grace Newey	Signed	G. Newey	Date	07/12/16
Checked	Paul Panini	Signed	P. Panini	Date	17/12/17
Approved	Colin Murphy	Signed	C. Murphy	Date	17/12/17

Scale(s) 1:1250
 Design Package Risk Classification **Normal**
 Alternative Reference EWR2-CEP-DRG-PBL-423023
 Drawing Number 133735_2B-EWR-OXD-086260-DR-T-003023

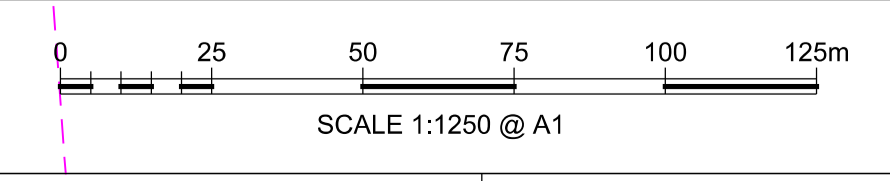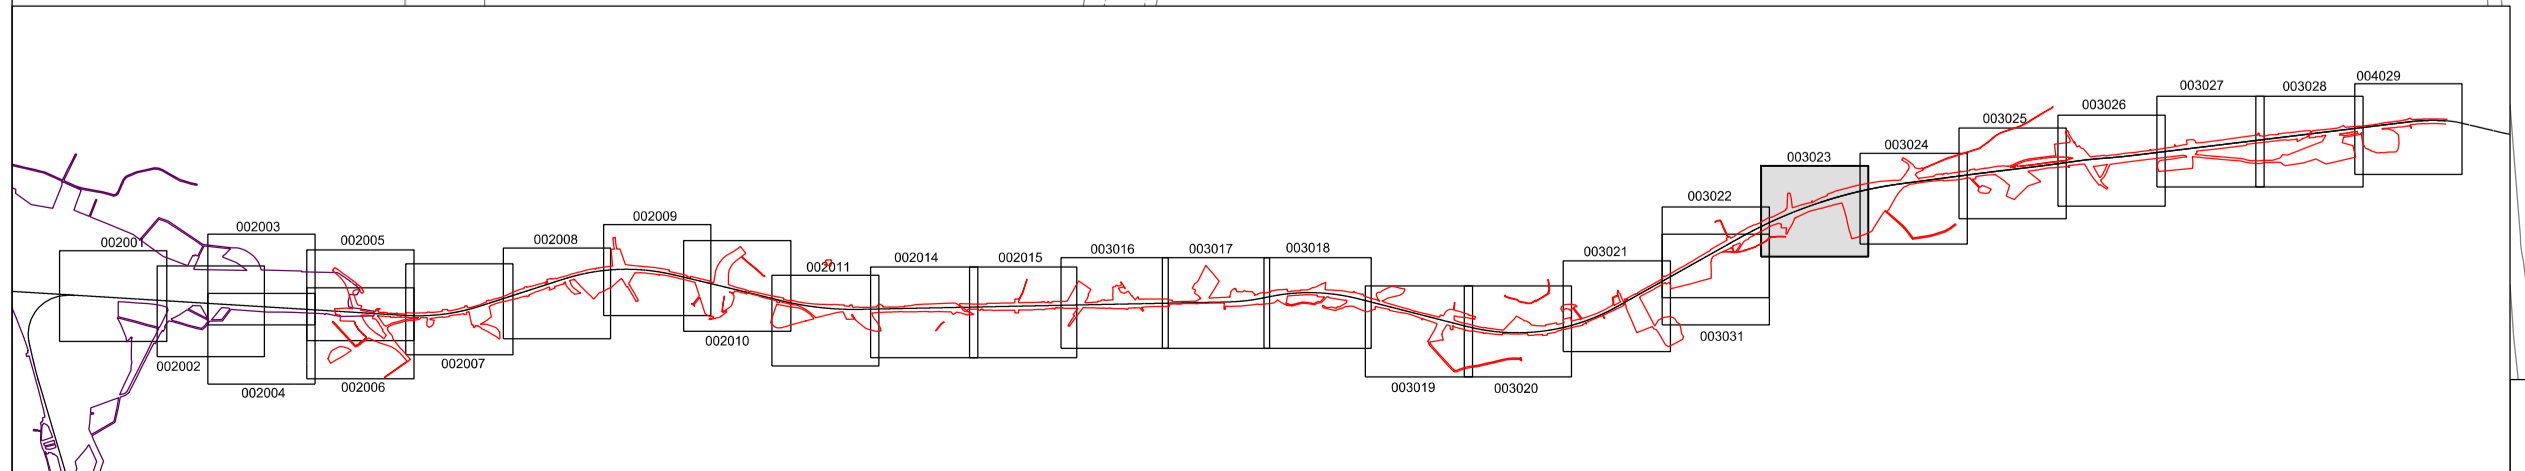

OS map data reproduced by permission of Ordnance Survey on behalf of HMSO. © Crown copyright 2015. All rights reserved. Ordnance Survey licence number 0100040692