

NETWORK RAIL (EAST WEST RAIL WESTERN SECTION PHASE 2) ORDER

KEY


- APPLICATION BOUNDARY AND EXTENT OF PERMANENT AND TEMPORARY PROPOSED WORKS
- PERMANENT LAND TO BE ACQUIRED FOR ENGINEERING WORKS
- PERMANENT LAND TO BE ACQUIRED FOR ENVIRONMENT MITIGATION
- EXISTING NETWORK RAIL BOUNDARY
- WORKSITE AND ACCESS FOR CONSTRUCTION
- EXTENT OF OVERLAP WITH ADJACENT SHEET
- CONSTRUCTION COMPOUND
- EARTHWORKS
- PROPOSED DRAINAGE AND OUTFALLS
- EXISTING DRAINAGE WORKS REQUIRED
- X PROW TO BE EXTINGUISHED PERMANENTLY AND MAY BE TEMPORARILY CLOSED DURING CONSTRUCTION
- EXTINGUISHED RESTRICTED BYWAY
- PROPOSED RESTRICTED BYWAY
- X PROW THAT MAY BE TEMPORARILY CLOSED DURING CONSTRUCTION
- EXISTING RESTRICTED BYWAY
- X F/2X/XX PERMANENT PROW EXTINGUISHMENT POINT
- TF/2X/XX TEMPORARY PROW EXTINGUISHMENT POINT
- HP-SG SGN HIGH PRESSURE GAS MAIN

Continued on Drawing No. 133735_2B-EWR-OXD-088020-DR-T-003022

COUNTY OF Buckinghamshire
AYLESBURY VALE
WINSLOW/SWANBOURNE

Rev	Date	Description of Revisions	Desd	Chkd	Appr	Suitability
A01	17/12/17	Approved for Consultation				

Accepted for Outline Design A4

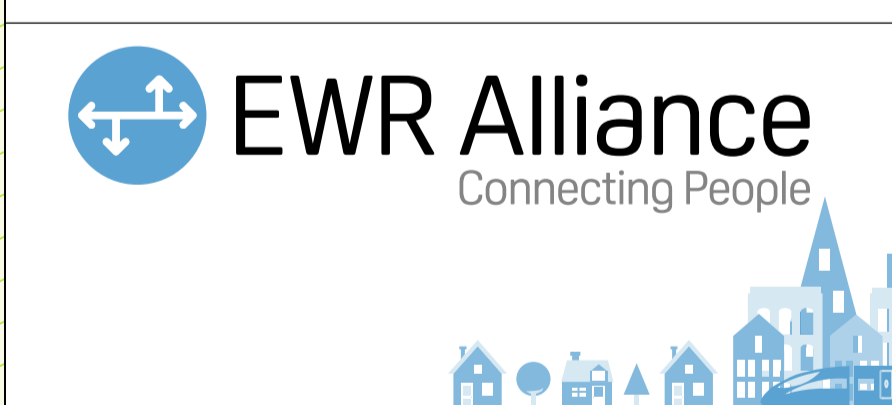


Project: **East West Rail (Western Section) Phase 2**

Drawing Title: **Scheme Drawing Claydon Junction to Bletchley**

Designed	Sam McLelland	Signed	S. McLelland	Date	17/12/17
Drawn	Grace Newey	Signed	G. Newey	Date	07/12/16
Checked	Paul Panini	Signed	P. Panini	Date	17/12/17
Approved	Colin Murphy	Signed	C. Murphy	Date	17/12/17
Scale(s)	1:1250		ELR & Project Chainage	OXD - 088020	
Design Package Risk Classification	Normal		Sheet	34 of 127	
Alternative Reference	EWR2-CEP-DRG-PBL-423021		Revision	A01	
Drawing Number	133735_2B-EWR-OXD-088020-DR-T-003021				

Drawing Number 133735_2B-EWR-OXD-088020-DR-T-003021

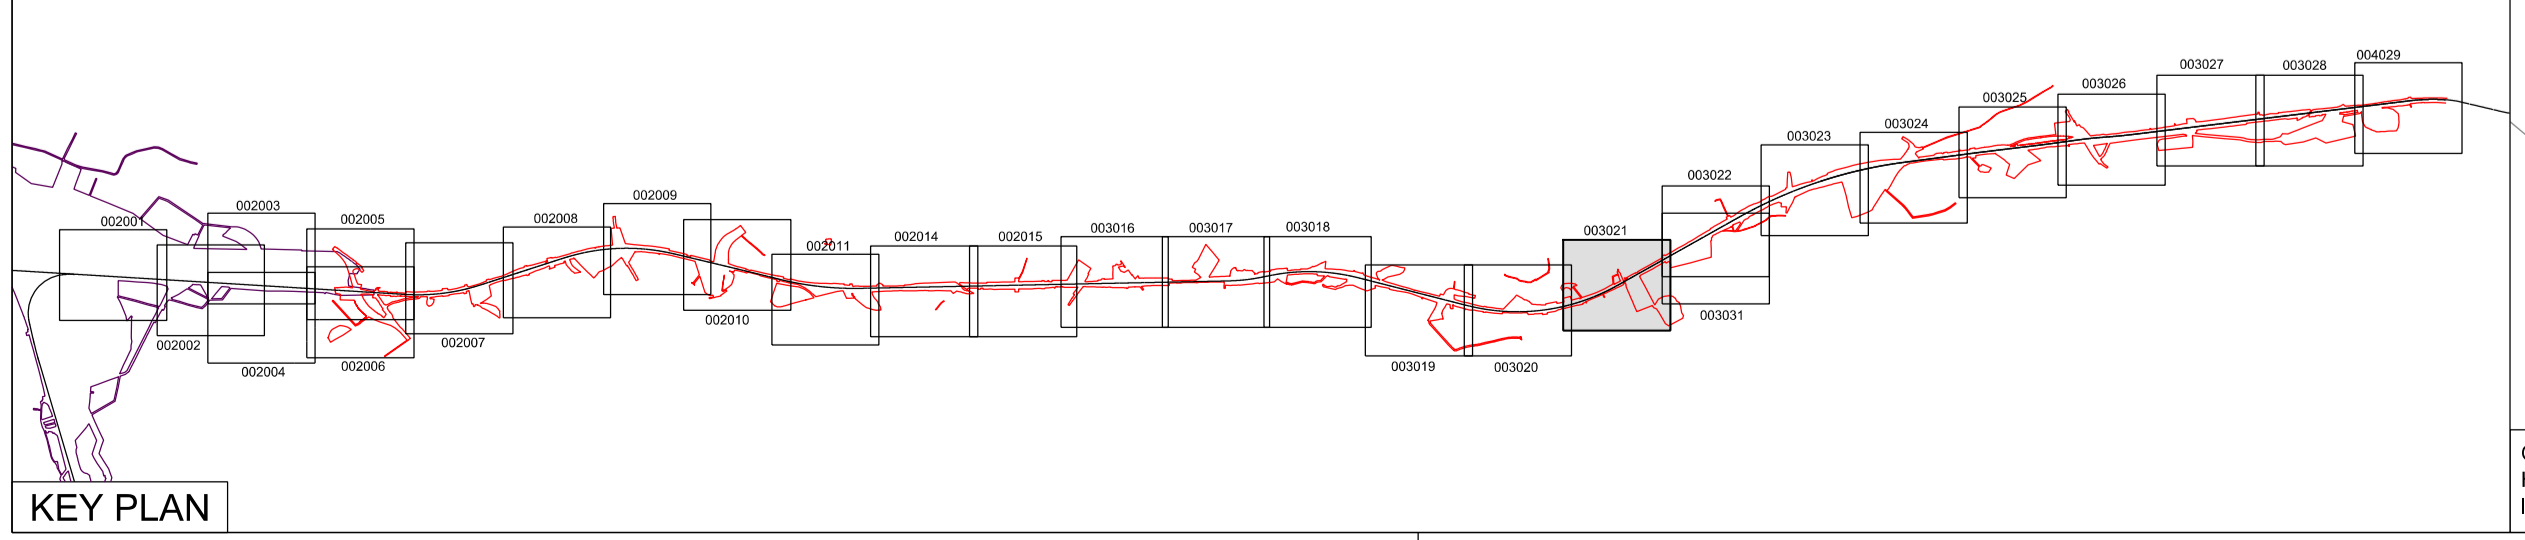

OS map data reproduced by permission of Ordnance Survey on behalf of HMSO. © Crown copyright 2015. All rights reserved. Ordnance Survey licence number 0100040892

