

NETWORK RAIL (EAST WEST RAIL WESTERN SECTION PHASE 2) ORDER

- KEY**
- APPLICATION BOUNDARY AND EXTENT OF PERMANENT AND TEMPORARY PROPOSED WORKS
 - PERMANENT LAND TO BE ACQUIRED FOR ENGINEERING WORKS
 - PERMANENT LAND TO BE ACQUIRED FOR ENVIRONMENT MITIGATION
 - EXISTING NETWORK RAIL BOUNDARY
 - WORKSITE AND ACCESS FOR CONSTRUCTION
 - EXTENT OF OVERLAP WITH ADJACENT SHEET
 - EARTHWORKS
 - PROPOSED DRAINAGE AND OUTFALLS
 - EXISTING DRAINAGE WORKS REQUIRED
 - PROPOSED FOOTPATH
 - EXISTING FOOTPATH
 - x PROW TO BE EXTINGUISHED PERMANENTLY AND MAY BE TEMPORARILY CLOSED DURING CONSTRUCTION
 - x PROW THAT MAY BE TEMPORARILY CLOSED DURING CONSTRUCTION
 - F/2X/XX PERMANENT PROW EXTINGUISHMENT POINT
 - TF/2X/XX TEMPORARY PROW EXTINGUISHMENT POINT
 - HP-SG SGN HIGH PRESSURE GAS MAIN

COUNTY OF BUCKINGHAMSHIRE
AYLESBURY VALE
WINSLOW/SWANBOURNE

MOCO FARM NO.1
LEVEL CROSSING TO BE CLOSED

TEMPORARY PROW CLOSURE AND DIVERSION
IF CLOSURE IS CONSIDERED NECESSARY DURING THE CONSTRUCTION PHASE THE FOOTPATH (FP SWA/17/1) WILL BE TEMPORARILY CLOSED BETWEEN TF/2B/33 AND TF/2B/34.

WINSLOW FP No.17 LEVEL CROSSING
PROW REF. FP SWA/17/1
LEVEL CROSSING TO BE CLOSED
FOOTPATH TO BE DIVERTED
FOOTPATH SWA/17/1 TO BE EXTINGUISHED BETWEEN F/2B/29 AND F/2B/30
NEW FOOTPATH PROPOSED BETWEEN F/2B/29, OXD/14 MOCO FARM OCCUPATION BRIDGE AND F/2B/30

OXD/14A MOCO FARM
NEW OVERBRIDGE TO REPLACE EXISTING BRIDGE TO THE EAST

OXD/14 MOCO FARM
OCCUPATION BRIDGE MAY BE RETAINED. A NEW BRIDGE WILL BE BUILT TO THE WEST.

Rev	Date	Description of Revisions	Desd	Chkd	Appr	S.M.	P.P.	C.M.
A01	17/12/17	Approved for Consultation						

Accepted for Outline Design A4



Project
East West Rail (Western Section) Phase 2

Drawing Title
Scheme Drawing Claydon Junction to Bletchley

Designed	Sam McLelland	Signed	S. McLelland	Date	17/12/17
Drawn	Grace Newey	Signed	G. Newey	Date	07/12/16
Checked	Paul Panini	Signed	P. Panini	Date	17/12/17
Approved	Colin Murphy	Signed	C. Murphy	Date	17/12/17

Scale(s)
1:1250
ELR & Project Chainage
OXD - 089620

Design Package Risk Classification
Normal

Alternative Reference
EWR2-CEP-DRG-PBL-423019


Drawing Number
133735_2B-EWR-OXD-089620-DR-T-003019

Sheet
32 of 127

Revision
A01

Continued on Drawing No. 133735_2B-EWR-OXD-090420-DR-T-003018

Continued on Drawing No. 133735_2B-EWR-OXD-088800-DR-T-003020

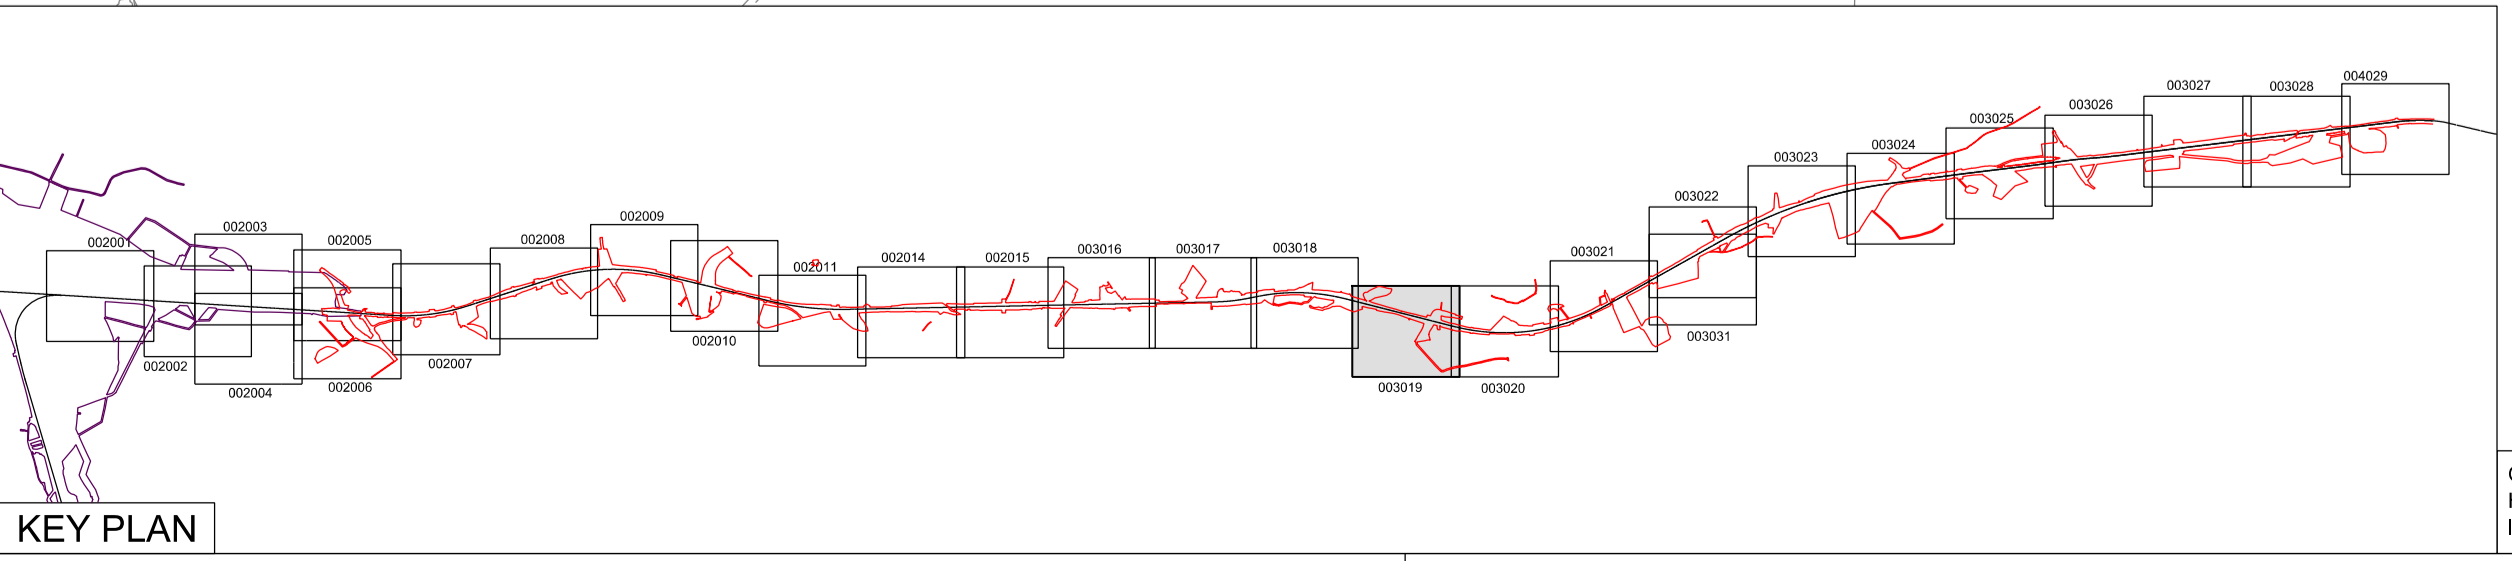

OS map data reproduced by permission of Ordnance Survey on behalf of HMSO. © Crown copyright 2015. All rights reserved. Ordnance Survey licence number 0100040692

