


Drawing Number  
133735\_2B-EWR-OXD-091220-DR-T-003017


Continued on Drawing No. 133735\_2B-EWR-OXD-092020-DR-T-003016

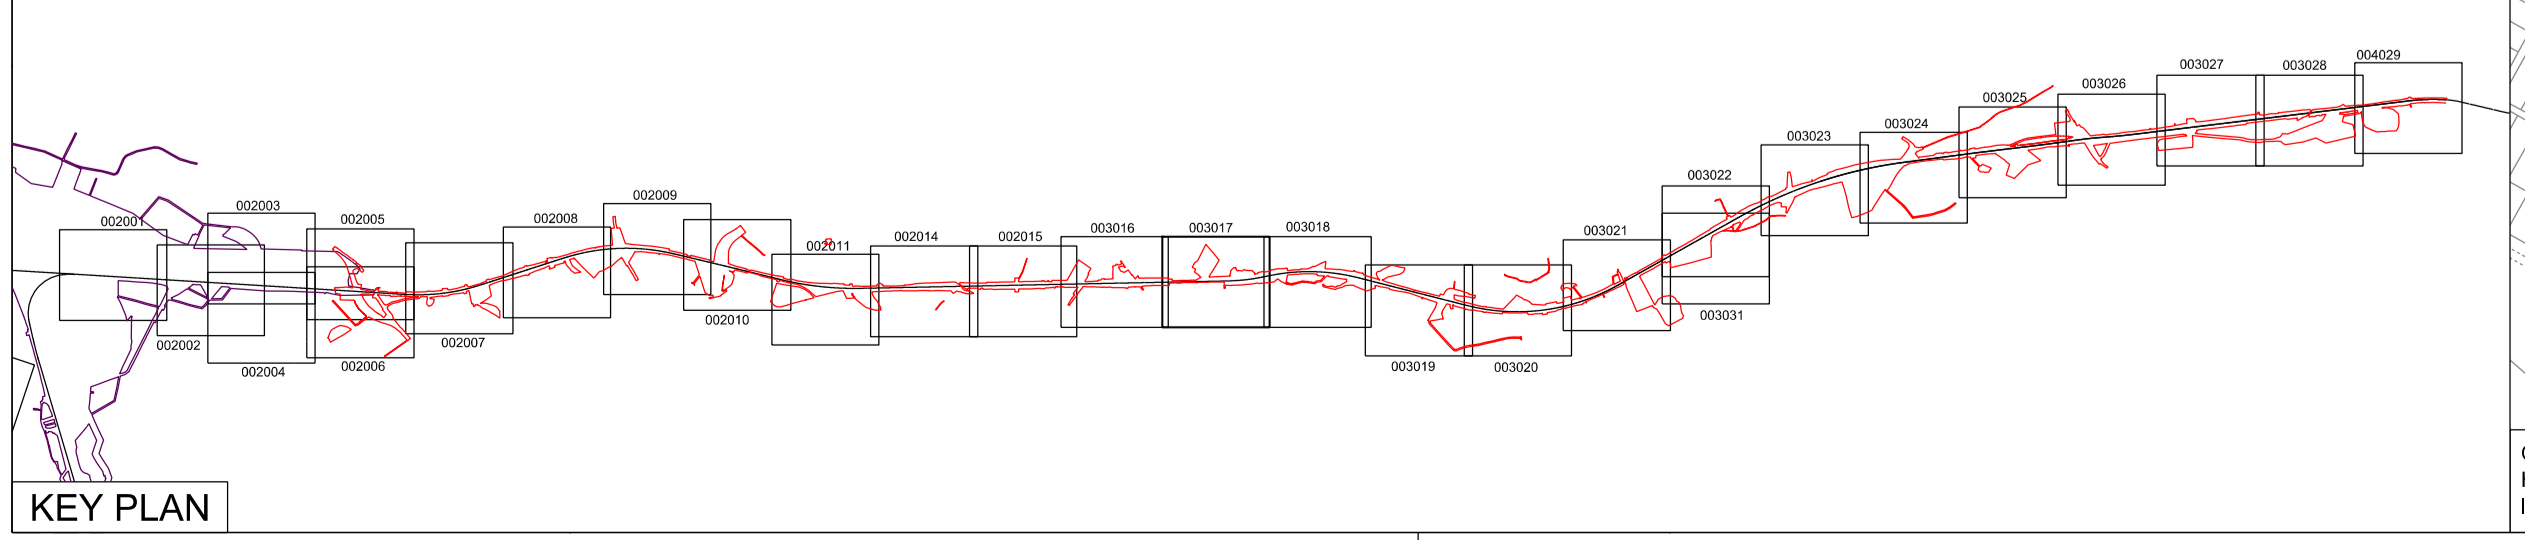

KEY PLAN

OS map data reproduced by permission of Ordnance Survey on behalf of HMSO. © Crown copyright 2015. All rights reserved. Ordnance Survey licence number 010040692

COUNTY OF BUCKINGHAMSHIRE  
AYLESBURY VALE  
WINSLOW/SWANBOURNE

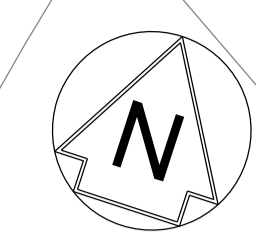

**NETWORK RAIL (EAST WEST RAIL WESTERN SECTION PHASE 2) ORDER**

**KEY**

- APPLICATION BOUNDARY AND EXTENT OF PERMANENT AND TEMPORARY PROPOSED WORKS
- PERMANENT LAND TO BE ACQUIRED FOR ENGINEERING WORKS
- PERMANENT LAND TO BE ACQUIRED FOR ENVIRONMENT MITIGATION
- EXISTING NETWORK RAIL BOUNDARY
- WORKSITE AND ACCESS FOR CONSTRUCTION
- HS2 WORK SECTION CENTRELINES
- EXTENT OF OVERLAP WITH ADJACENT SHEET
- ADMINISTRATIVE BOUNDARY
- EARTHWORKS
- PROPOSED DRAINAGE AND OUTFALLS
- EXISTING DRAINAGE WORKS REQUIRED
- EXISTING FOOTPATH
- ACOUSTIC BARRIER
- HP-SG SGN HIGH PRESSURE GAS MAIN

Rev	Date	Description of Revisions	Desd	Chkd	Appr	Suitability
A01	17/12/17	Approved for Consultation	S.M.	P.P.	C.M.	
						A4


Accepted for Outline Design



Project  
**East West Rail (Western Section) Phase 2**

Drawing Title  
**Scheme Drawing Claydon Junction to Bletchley**

Designed	Sam McLelland	Signed	S. McLelland	Date	17/12/17	
Drawn	Grace Newey	Signed	G. Newey	Date	07/12/16	
Checked	Paul Panini	Signed	P. Panini	Date	17/12/17	
Approved	Colin Murphy	Signed	C. Murphy	Date	17/12/17	
Scale(s)	1:1250 ELR & Project Chainage OXD - 091220					
Design Package Risk Classification	Normal				Sheet	30 of 127
Alternative Reference	EWR2-CEP-DRG-PBL-423017				Revision	A01
Drawing Number	133735_2B-EWR-OXD-091220-DR-T-003017					

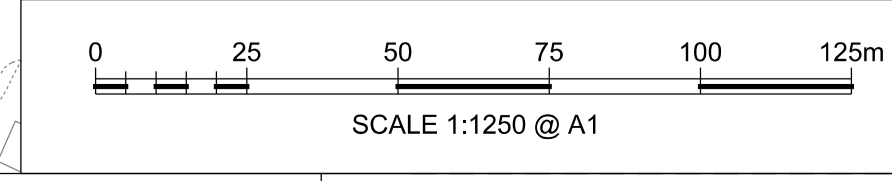

Continued on Drawing No. 133735\_2B-EWR-OXD-092020-DR-T-003018