

COUNTY OF BUCKINGHAMSHIRE
AYLESBURY VALE
CLAYDON/QUANTON

NETWORK RAIL (EAST WEST RAIL WESTERN SECTION PHASE 2) ORDER

KEY

- APPLICATION BOUNDARY AND EXTENT OF PERMANENT AND TEMPORARY PROPOSED WORKS
- PERMANENT LAND TO BE ACQUIRED FOR ENGINEERING WORKS
- PERMANENT LAND TO BE ACQUIRED FOR ENVIRONMENT MITIGATION
- EXISTING NETWORK RAIL BOUNDARY
- WORKSITE AND ACCESS FOR CONSTRUCTION
- EXTENT OF OVERLAP WITH ADJACENT SHEET
- EARTHWORKS
- PROPOSED DRAINAGE AND OUTFALLS
- EXISTING DRAINAGE WORKS REQUIRED
- PROW TO BE EXTINGUISHED PERMANENTLY AND MAY BE TEMPORARILY CLOSED DURING CONSTRUCTION
- TF/2X/XX TEMPORARY PROW EXTINGUISHMENT POINT
- F/2X/XX PERMANENT PROW EXTINGUISHMENT POINT
- ACOUSTIC BARRIER
- HP-SG SGN HIGH PRESSURE GAS MAIN

Drawing Number
133735_2B-EWR-OXD-094340-DR-T-002011

Continued on Drawing No. 133735_2B-EWR-OXD-095040-DR-T-002010

Rev	Date	Description of Revisions	Desd	Chkd	Appr	S.M.	P.P.	C.M.
A01	17/12/17	Approved for Consultation						

Accepted for Outline Design




Continued on Drawing No. 133735_2B-EWR-OXD-093540-DR-T-002014

Project
East West Rail (Western Section) Phase 2

Drawing Title
**Scheme Drawing
Claydon Junction to Bletchley**

Designed	Sam McLelland	Signed	S. McLelland	Date	17/12/17
Drawn	Grace Newey	Signed	G. Newey	Date	07/12/16
Checked	Paul Panini	Signed	P. Panini	Date	17/12/17
Approved	Colin Murphy	Signed	C. Murphy	Date	17/12/17

Scale(s)	1:1250	ELR & Project Chainage	OXD - 094340
Design Package Risk Classification	Normal	Sheet	26 of 127
Alternative Reference	EWR2-CEP-DRG-PBL-422011	Revision	A01
Drawing Number	133735_2B-EWR-OXD-094340-DR-T-002011		

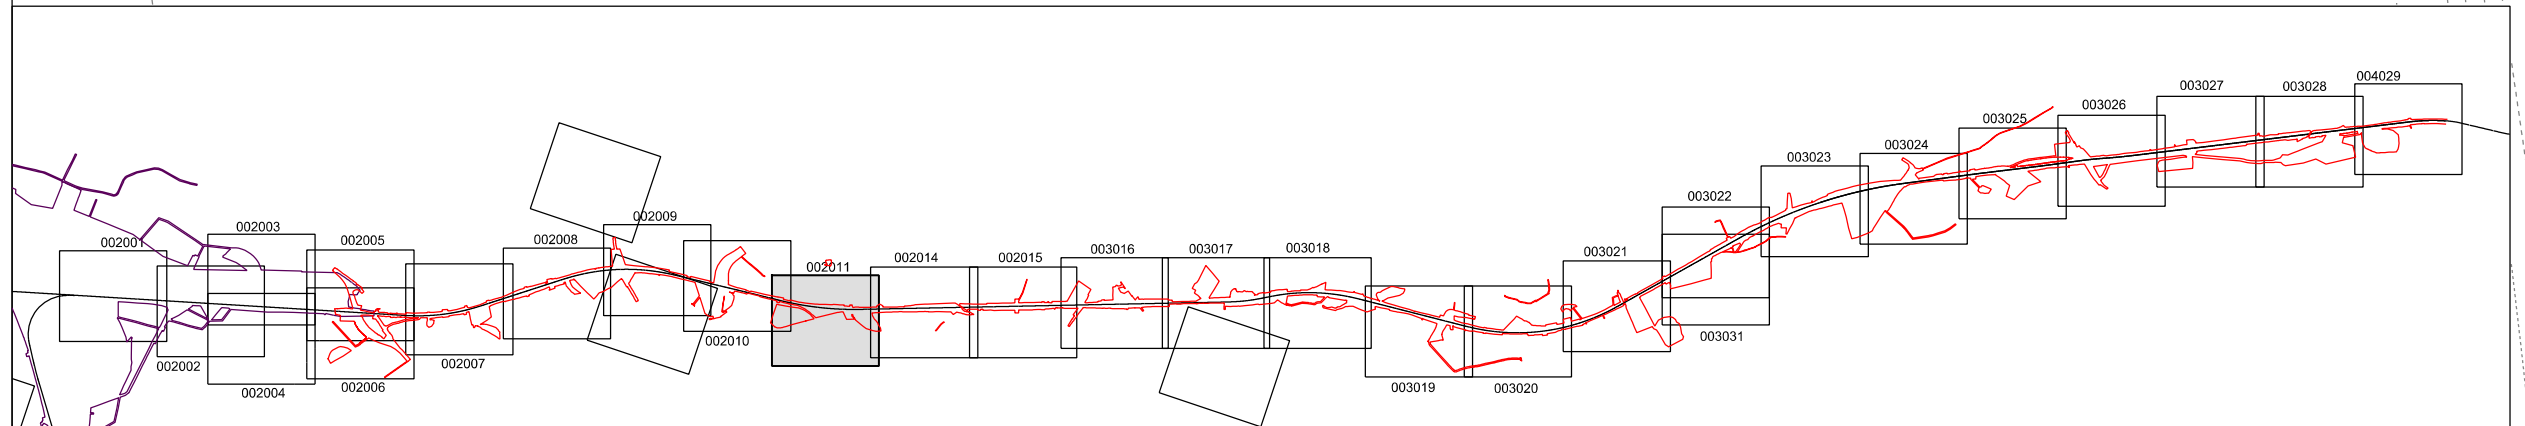

KEY PLAN

OS map data reproduced by permission of Ordnance Survey on behalf of HMSO. © Crown copyright 2015. All rights reserved. Ordnance Survey licence number 0100040692

Continued on Drawing No. EWR2-CEP-DRG-PBL-422012

