


Drawing Number
133735_2B-EWR-OXD-095680-DR-T-002009

Continued on Drawing No. 133735_2B-EWR-OXD-096500-DR-T-002008

Continued on Drawing No. 133735_2B-EWR-OXD-095040-DR-T-002010

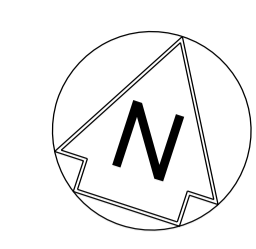

COUNTY OF BUCKINGHAMSHIRE
AYLESBURY VALE
CLAYDON/QUANTON

- NETWORK RAIL (EAST WEST RAIL WESTERN SECTION PHASE 2) ORDER**
- KEY**
- APPLICATION BOUNDARY AND EXTENT OF PERMANENT AND TEMPORARY PROPOSED WORKS
 - PERMANENT LAND TO BE ACQUIRED FOR ENGINEERING WORKS
 - PERMANENT LAND TO BE ACQUIRED FOR ENVIRONMENT MITIGATION
 - EXISTING NETWORK RAIL BOUNDARY
 - WORKSITE AND ACCESS FOR CONSTRUCTION
 - EXTENT OF OVERLAP WITH ADJACENT SHEET
 - CONSTRUCTION COMPOUND
 - EARTHWORKS
 - PROPOSED DRAINAGE AND OUTFALLS
 - EXISTING DRAINAGE WORKS REQUIRED
 - HP-SG SGN HIGH PRESSURE GAS MAIN
 - ACOUSTIC BARRIER

Rev	Date	Description of Revisions	Dsmd	Chkd	Appr	S.M.	P.P.	C.M.
A01	17/12/17	Approved for Consultation						

Status: Accepted for Outline Design Suitability: A4




Project: **East West Rail (Western Section) Phase 2**

Drawing Title: **Scheme Drawing Claydon Junction to Bletchley**

Designed	Sam McLelland	Signed	S. McLelland	Date	17/12/17
Drawn	Grace Newey	Signed	G. Newey	Date	07/12/16
Checked	Paul Panini	Signed	P. Panini	Date	17/12/17
Approved	Colin Murphy	Signed	C. Murphy	Date	17/12/17

Scale(s): **1:1250** ELR & Project Chainage
 Design Package Risk Classification: **Normal** Sheet: **24 of 127**

Alternative Reference: **EWR2-CEP-DRG-PBL-422009** Revision: **A01**
 Drawing Number: **133735_2B-EWR-OXD-095680-DR-T-002009**

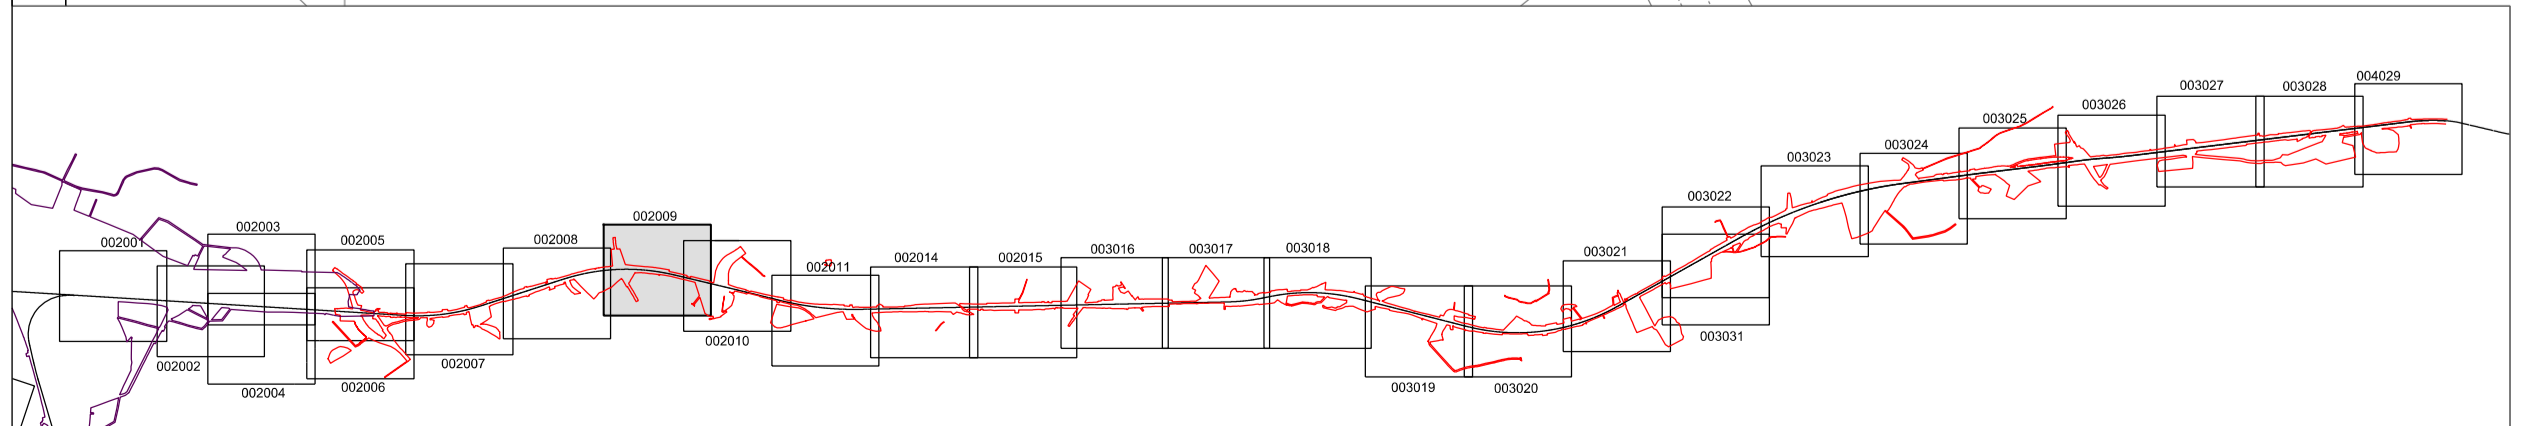

KEY PLAN

OS map data reproduced by permission of Ordnance Survey on behalf of HMSO. © Crown copyright 2015. All rights reserved. Ordnance Survey licence number 0100040692

