


133735_2B-EWR-OXD-096500-DR-T-002008

Continued on Drawing No. 133735_2B-EWR-OXD-097300-DR-T-002007

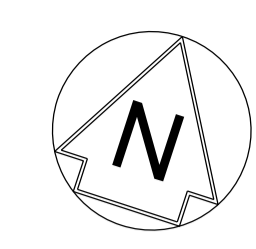

COUNTY OF BUCKINGHAMSHIRE
AYLESBURY VALE
CLAYDON/QUANTON

MIDDLE CLAYDON Nos. 4 & 6 LEVEL CROSSING
PROW REF. MCL/4/1, MCL/6/1, MCL/4/2 AND
MCL/6/2
LEVEL CROSSING TO BE CLOSED
AND REPLACED WITH STEPPED FOOTBRIDGE
FOOTPATH MCL/4/1 TO BE EXTINGUISHED
BETWEEN F/2B/7 AND F/2B/10 FOOTPATH
MCL/6/1 TO BE EXTINGUISHED BETWEEN
F/2B/8 AND F/2B/9 NEW FOOTPATH
PROPOSED BETWEEN F/2B/8, F/2B/7, MIDDLE
CLAYDON FP Nos.4 & 6 FOOTBRIDGE F/2B/9
AND F/2B/10


TEMPORARY PROW CLOSURE AND
DIVERSION
DURING THE CONSTRUCTION
PHASE THE FOOTPATH (FP
MCL/6/1, FP MCL/6/2) WILL BE
TEMPORARILY CLOSED BETWEEN
TF/2B/7 AND TF/2B/8.
A TEMPORARY FOOTPATH WILL BE
CREATED BETWEEN TF/2B/6 AND
TF/2B/7.

TEMPORARY PROW CLOSURE AND
DIVERSION
DURING THE CONSTRUCTION
PHASE THE FOOTPATH (FP
MCL/4/1, FP MCL/4/2) WILL BE
TEMPORARILY CLOSED BETWEEN
TF/2B/6 AND TF/2B/9.
A TEMPORARY FOOTPATH WILL BE
CREATED BETWEEN TF/2B/8 AND
TF/2B/9.

- KEY**
- APPLICATION BOUNDARY AND EXTENT OF PERMANENT AND TEMPORARY PROPOSED WORKS
 - PERMANENT LAND TO BE ACQUIRED FOR ENGINEERING WORKS
 - PERMANENT LAND TO BE ACQUIRED FOR ENVIRONMENT MITIGATION
 - EXISTING NETWORK RAIL BOUNDARY
 - WORKSITE AND ACCESS FOR CONSTRUCTION
 - EXTENT OF OVERLAP WITH ADJACENT SHEET
 - EARTHWORKS
 - EXISTING DRAINAGE WORKS REQUIRED
 - PROPOSED DRAINAGE AND OUTFALLS
 - PROW TO BE EXTINGUISHED PERMANENTLY AND MAY BE TEMPORARILY CLOSED DURING CONSTRUCTION
 - EXISTING FOOTPATH TO BE EXTINGUISHED
 - PROPOSED FOOTPATH
 - PROW THAT MAY BE TEMPORARILY CLOSED DURING CONSTRUCTION
 - EXISTING FOOTPATH
 - TEMPORARY FOOTPATH DIVERSION ROUTE
 - F/2X/XX PERMANENT PROW EXTINGUISHMENT POINT
 - TF/2X/XX TEMPORARY PROW EXTINGUISHMENT POINT
 - HP-SG SGN HIGH PRESSURE GAS MAIN

Continued on Drawing No. 133735_2B-EWR-OXD-096580-DR-T-002009

Rev	Date	Description of Revisions	Dsmd	Chkd	Appr	Suitability
A01	17/12/17	Approved for Consultation				
						A4

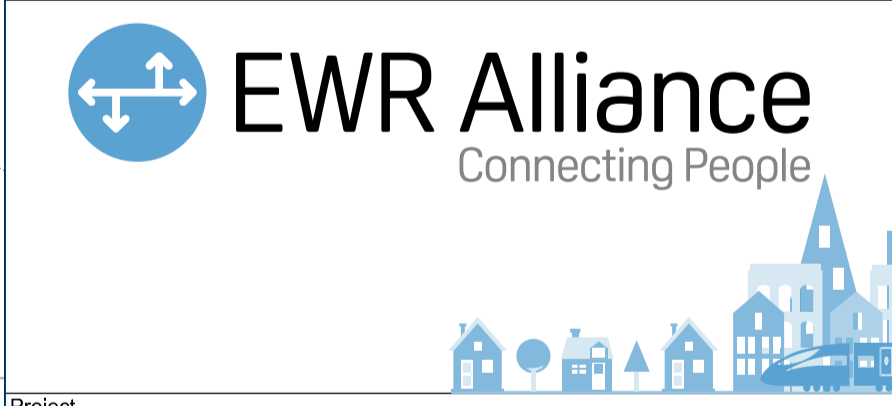


East West Rail
(Western Section)
Phase 2

Scheme Drawing
Claydon Junction to Bletchley

Designed	Sam McLelland	Signed	S. McLelland	Date	17/12/17
Drawn	Grace Newey	Signed	G. Newey	Date	07/12/16
Checked	Paul Panini	Signed	P. Panini	Date	17/12/17
Approved	Colin Murphy	Signed	C. Murphy	Date	17/12/17

Scale(s)	1:1250	ELR & Project Chainage	OXD - 096500
Design Package Risk Classification	Normal	Sheet	23 of 127
Alternative Reference	EWR2-CEP-DRG-PBL-422008	Revision	A01
Drawing Number	133735_2B-EWR-OXD-096500-DR-T-002008		

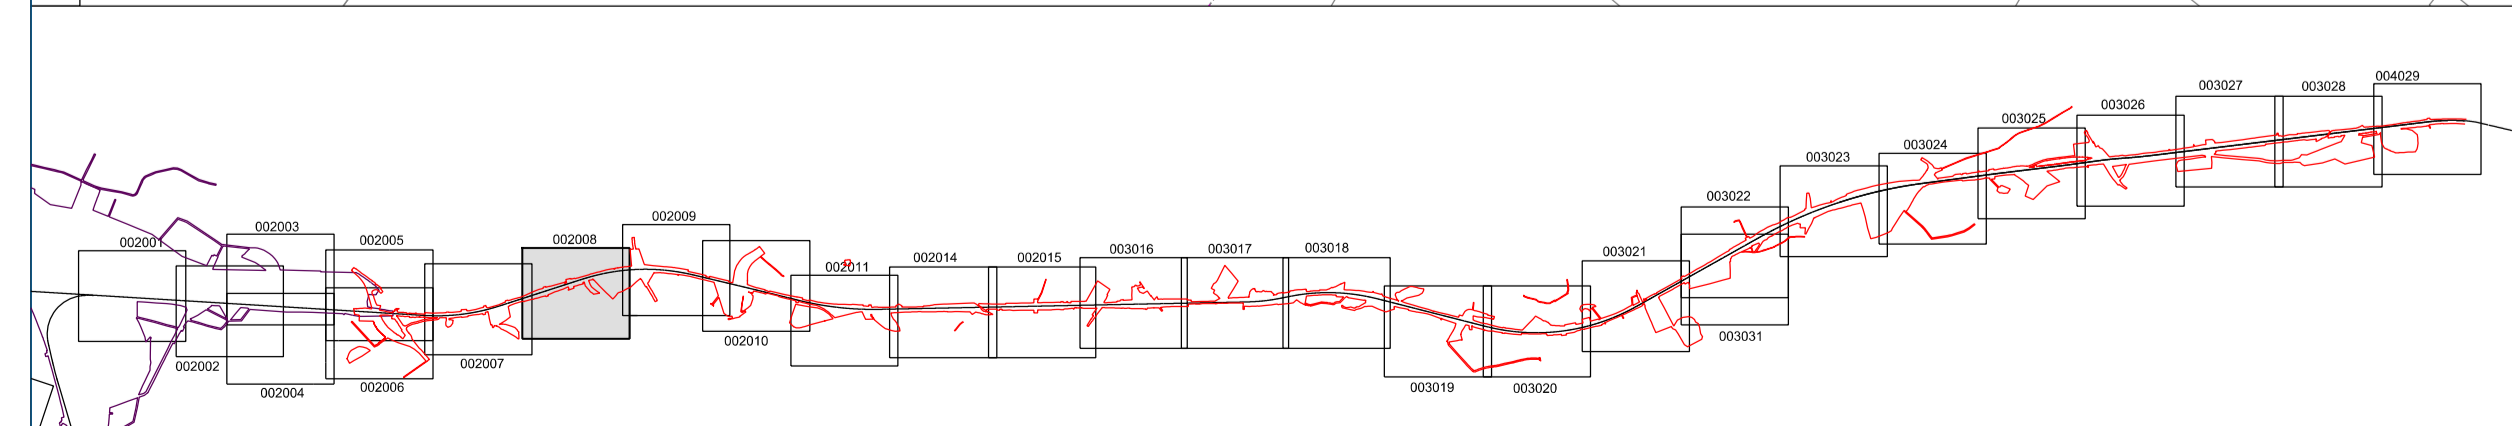

KEY PLAN

OS map data reproduced by permission of Ordnance Survey on behalf of HMSO. © Crown copyright 2015. All rights reserved. Ordnance Survey licence number 0100040692

