

Drawing Number
133735_2B-EWR-OXD-098860-DR-T-002003

Continued on Drawing No. 133735_2B-EWR-OXD-099260-DR-T-002002

Continued on Drawing No. 133735_2B-EWR-OXD-098080-DR-T-002005

NETWORK RAIL (EAST WEST
RAIL WESTERN SECTION
PHASE 2) ORDER

KEY

| | |
|--|---------------------------------------|
| | LIMIT OF HS2 FOOTPRINT |
| | HS2 WORK SECTION CENTRELINES |
| | EXTENT OF OVERLAP WITH ADJACENT SHEET |

COUNTY OF BUCKINGHAMSHIRE
AYLESBURY VALE
CLAYDON/QUINTON

| 17/12/17 | Approved for Consultation | S.M. | P.P. | C.M. | |
|-----------------------------|---------------------------|--------------------------|------|------|------|
| Rev | Date | Description of Revisions | Dsmd | Chkd | Appr |
| Status | | | | | |
| Accepted for Outline Design | | | | A4 | |




Project
**East West Rail
(Western Section)
Phase 2**

Drawing Title
**Scheme Drawing
Claydon Junction to Bletchley**

| | | | | | |
|----------|---------------|--------|--------------|------|----------|
| Designed | Sam McLelland | Signed | S. McLelland | Date | 17/12/17 |
| Drawn | Grace Newey | Signed | G. Newey | Date | 07/12/16 |
| Checked | Paul Panini | Signed | P. Panini | Date | 17/12/17 |
| Approved | Colin Murphy | Signed | C. Murphy | Date | 17/12/17 |

| | | | |
|------------------------------------|--------------------------------------|------------------------|-----------------|
| Scale(s) | 1:1250 | ELR & Project Chainage | OXD - 098860 |
| Design Package Risk Classification | Normal | | Sheet 19 of 127 |
| Alternative Reference | EWR2-CEP-DRG-PBL-422003 | Revision | A03 |
| Drawing Number | 133735_2B-EWR-OXD-098860-DR-T-002003 | | |

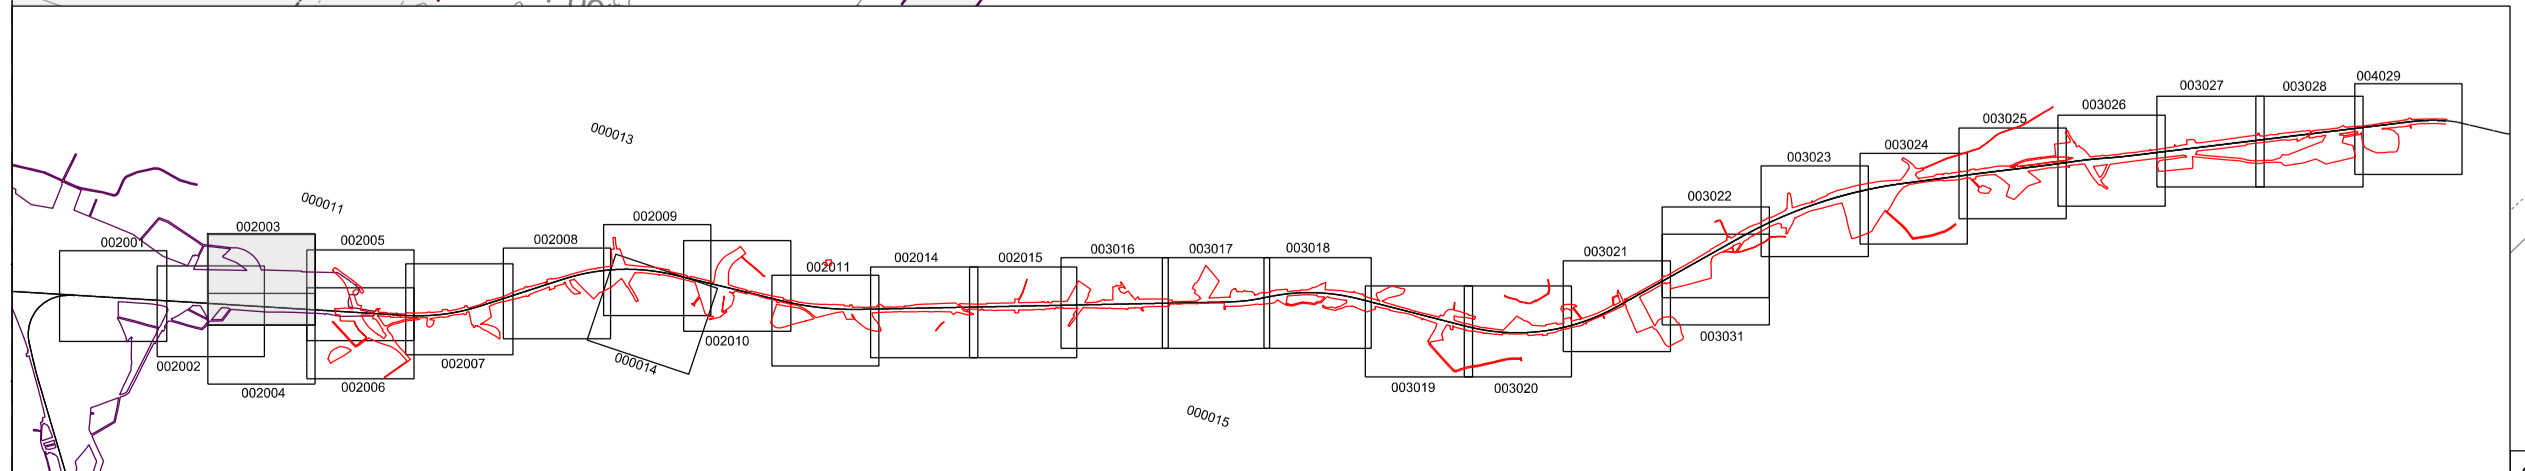

KEY PLAN

OS map data reproduced by permission of Ordnance Survey on behalf of HMSO. © Crown copyright 2015. All rights reserved. Ordnance Survey licence number 0100040892

Continued on Drawing No.
133735_2B-EWR-OXD-098860-DR-T-002004

