


Drawing Number
133735_2B-EWR-OXD-099260-DR-T-002002

Continued on Drawing No. 133735_2B-EWR-OXD-100040-DR-T-002001

Continued on Drawing No. 133735_2B-EWR-OXD-098860-DR-T-002003

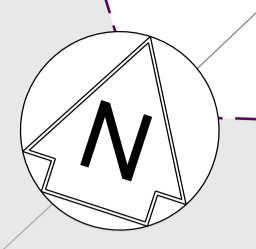

KEY

	LIMIT OF HS2 FOOTPRINT
	HS2 WORK SECTION CENTRELINES
	EXTENT OF OVERLAP WITH ADJACENT SHEET

NETWORK RAIL (EAST WEST RAIL WESTERN SECTION PHASE 2) ORDER

Rev	Date	Description of Revisions	Dsmd	Chkd	Appr	S.M.	P.P.	C.M.
A03	17/12/17	Approved for Consultation						
Status	Accepted for Outline Design						Suitability	A4




East West Rail (Western Section) Phase 2

**Scheme Drawing
Claydon Junction to Bletchley**


Designed	Sam McLelland	Signed	S. McLelland	Date	17/12/17
Drawn	Grace Newey	Signed	G. Newey	Date	07/12/16
Checked	Paul Panini	Signed	P. Panini	Date	17/12/17
Approved	Colin Murphy	Signed	C. Murphy	Date	17/12/17

Scale(s)	1:1250	ELR & Project Chainage	OXD - 099260
Design Package Risk Classification	Normal		Sheet 17 of 127
Alternative Reference	EWR2-CEP-DRG-PBL-422002	Revision	A03
Drawing Number	133735_2B-EWR-OXD-099260-DR-T-002002		

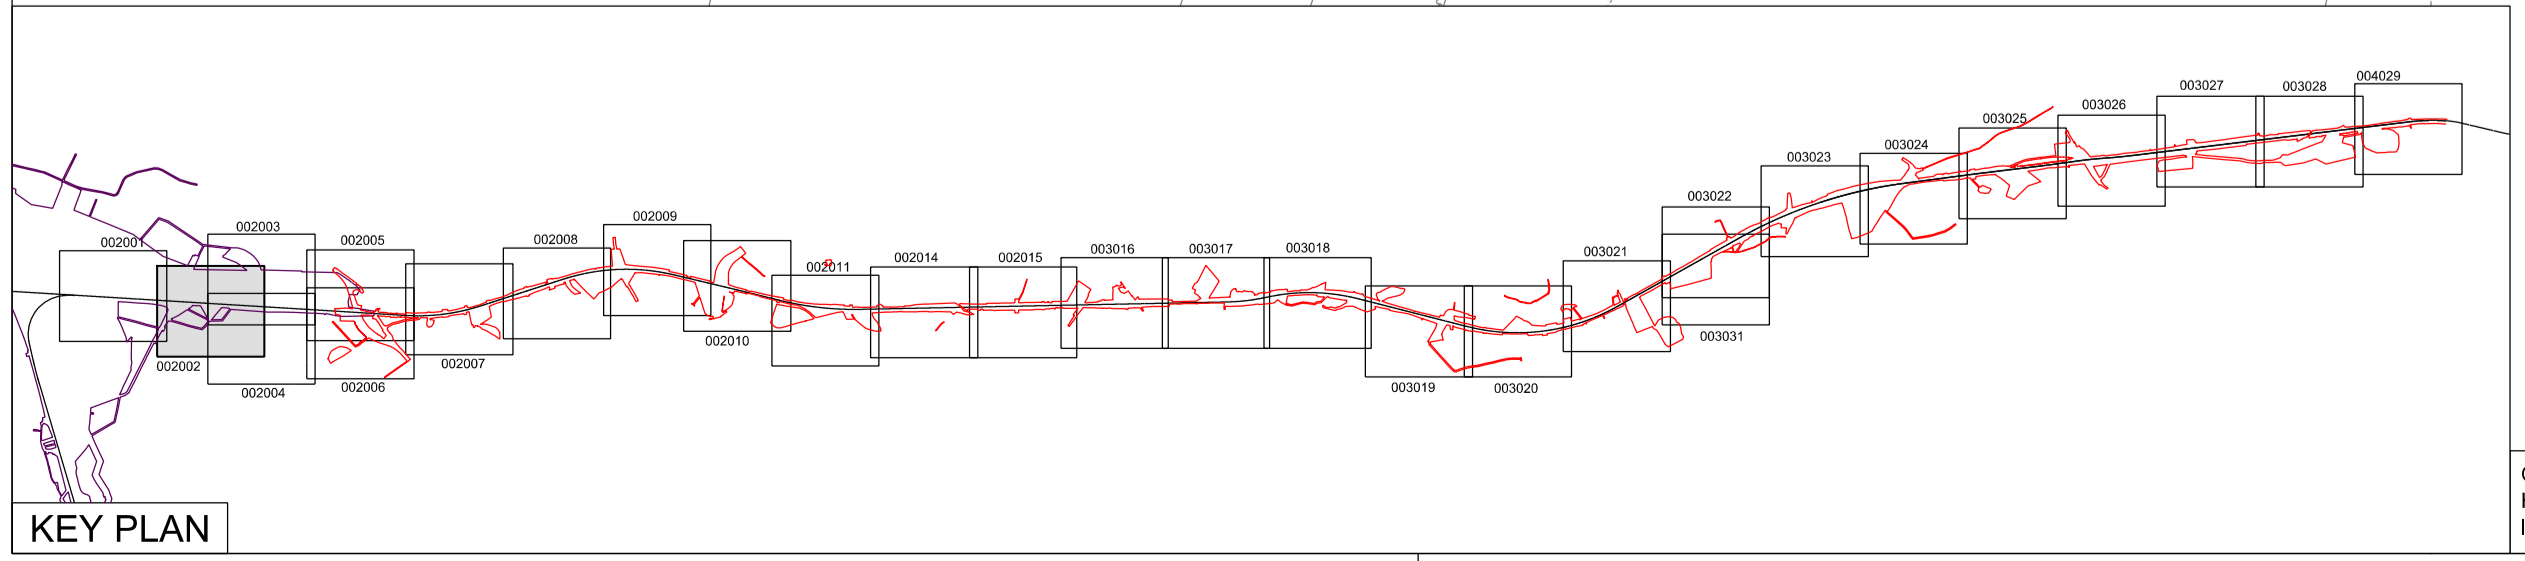

KEY PLAN

OS map data reproduced by permission of Ordnance Survey on behalf of HMSO. © Crown copyright 2015. All rights reserved. Ordnance Survey licence number 0100040692

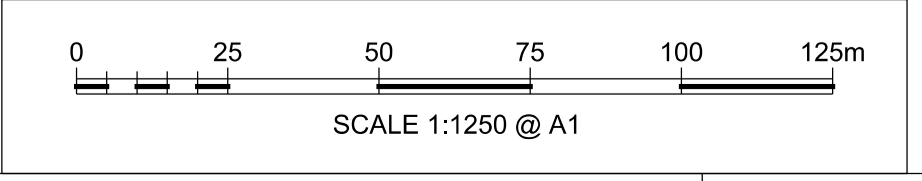

Continued on Drawing No. 133735_2B-EWR-OXD-098860-DR-T-002004