

NETWORK RAIL (EAST WEST RAIL WESTERN SECTION PHASE 2) ORDER

KEY

- APPLICATION BOUNDARY AND EXTENT OF PERMANENT AND TEMPORARY PROPOSED WORKS
- PERMANENT LAND TO BE ACQUIRED FOR ENVIRONMENTAL MITIGATION
- EXISTING NETWORK RAIL BOUNDARY
- WORKSITE AND ACCESS FOR CONSTRUCTION
- EXTENT OF OVERLAP WITH ADJACENT SHEET
- ADMINISTRATIVE BOUNDARY
- EXISTING FOOTPATH

Drawing Number
133735_2D-EWR-BBM-XXXXXX-DR-T-005019

Continued on Drawing No. 133735_2D-EWR-BBM-XXXXXX-DR-T-005018

Continued on Drawing No. 133735_2D-EWR-BBM-XXXXXX-DR-T-005020

Rev	Date	Description of Revisions	Desd	Chkd	Appr	S.M.	P.P.	C.M.
A01	17/12/17	Approved for Consultation						

Status: **Accepted for Outline Design** Suitability: **A4**



COUNTY OF BEDFORDSHIRE
CENTRAL BEDFORDSHIRE COUNCIL

Project
East West Rail (Western Section) Phase 2


Drawing Title
Scheme Drawing Bletchley to Bedford

Designed	Sam McLelland	Signed	S. McLelland	Date	17/12/17
Drawn	Grace Newey	Signed	G. Newey	Date	07/12/16
Checked	Paul Panini	Signed	P. Panini	Date	17/12/17
Approved	Colin Murphy	Signed	C. Murphy	Date	17/12/17

Scale(s) **1:1250** ELR & Project Chainage **BBM - XXXXXX**
Design Package Risk Classification **Normal** Sheet **64 of 127**

Alternative Reference **EWR2-CEP-DRG-PBL-445019** Revision **A01**
Drawing Number

133735_2D-EWR-BBM-XXXXXX-DR-T-005019

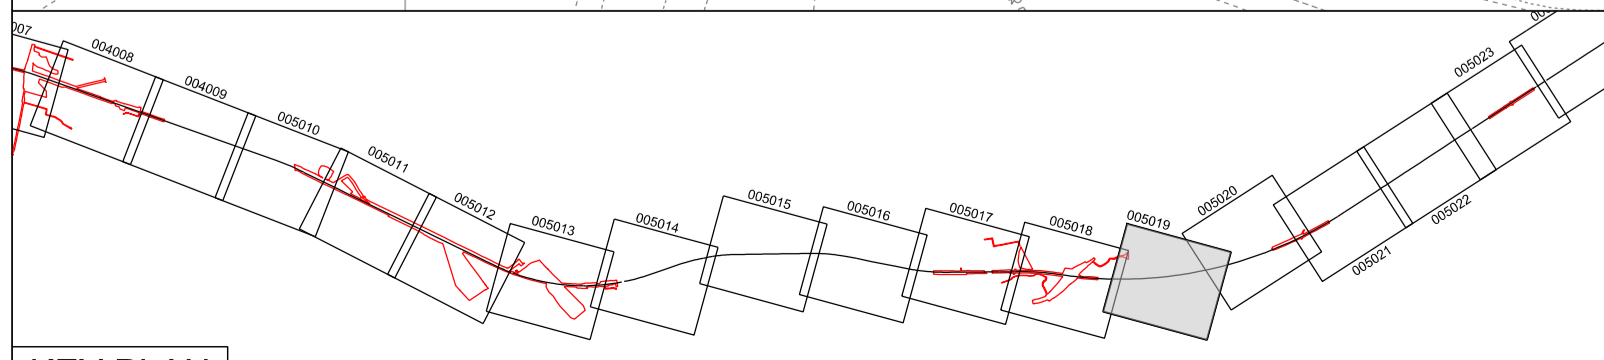

KEY PLAN

OS map data reproduced by permission of Ordnance Survey on behalf of HMSO. © Crown copyright 2015. All rights reserved. Ordnance Survey licence number 0100040692

