


COUNTY OF BUCKINGHAMSHIRE
AYLESBURY VALE
CLAYDON/QUANTON

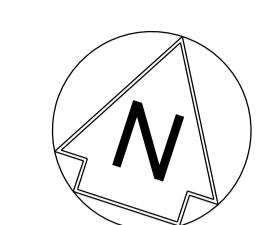

NETWORK RAIL (EAST WEST
RAIL WESTERN SECTION
PHASE 2) ORDER

- KEY**
- APPLICATION BOUNDARY AND EXTENT OF PERMANENT AND TEMPORARY PROPOSED WORKS
 - PERMANENT LAND TO BE ACQUIRED FOR ENGINEERING WORKS
 - PERMANENT LAND TO BE ACQUIRED FOR ENVIRONMENTAL MITIGATION
 - EXISTING NETWORK RAIL BOUNDARY
 - WORKSITE AND ACCESS FOR CONSTRUCTION
 - LIMIT OF HS2 FOOTPRINT
 - HS2 WORK SECTION CENTRELINES
 - EXTENT OF OVERLAP WITH ADJACENT SHEET
 - CONSTRUCTION COMPOUND
 - EARTHWORKS
 - ACOUSTIC BARRIER
 - PROPOSED DRAINAGE AND OUTFALLS
 - EXISTING DRAINAGE WORKS REQUIRED
 - ATTENUATION POND
 - x PROW TO BE EXTINGUISHED PERMANENTLY AND MAY BE TEMPORARILY CLOSED DURING CONSTRUCTION
 - x PROPOSED FOOTPATH
 - x PROW THAT MAY BE TEMPORARILY CLOSED DURING CONSTRUCTION
 - x EXISTING FOOTPATH
 - x TF/2X/XX TEMPORARY PROW EXTINGUISHMENT POINT
 - x F/2X/XX PERMANENT PROW EXTINGUISHMENT POINT
 - x HP-SG SGN HIGH PRESSURE GAS MAIN

Drawing Number
133735_2B-EWR-OXD-098080-DR-T-002005

Continued on Drawing No. 133735_2B-EWR-OXD-098860-DR-T-002003 / 002004

Continued on Drawing No. 133735_2B-EWR-OXD-097300-DR-T-002007

Rev	Date	Description of Revisions	Desd	Chkd	Appr	S.M.	P.P.	C.M.
A01	17/12/17	Approved for Consultation						

Accepted for Outline Design A4



East West Rail
(Western Section)
Phase 2


Scheme Drawing
Claydon Junction to Bletchley

Designed	Sam McLelland	Signed	S. McLelland	Date	17/12/17
Drawn	Grace Newey	Signed	G. Newey	Date	07/12/16
Checked	Paul Panini	Signed	P. Panini	Date	17/12/17
Approved	Colin Murphy	Signed	C. Murphy	Date	17/12/17

Scale(s) 1:1250
Design Package Risk Classification **Normal**

Alternative Reference EWR2-CEP-DRG-PBL-422005
Drawing Number 133735_2B-EWR-OXD-098080-DR-T-002005

Sheet 21 of 127
Revision A01

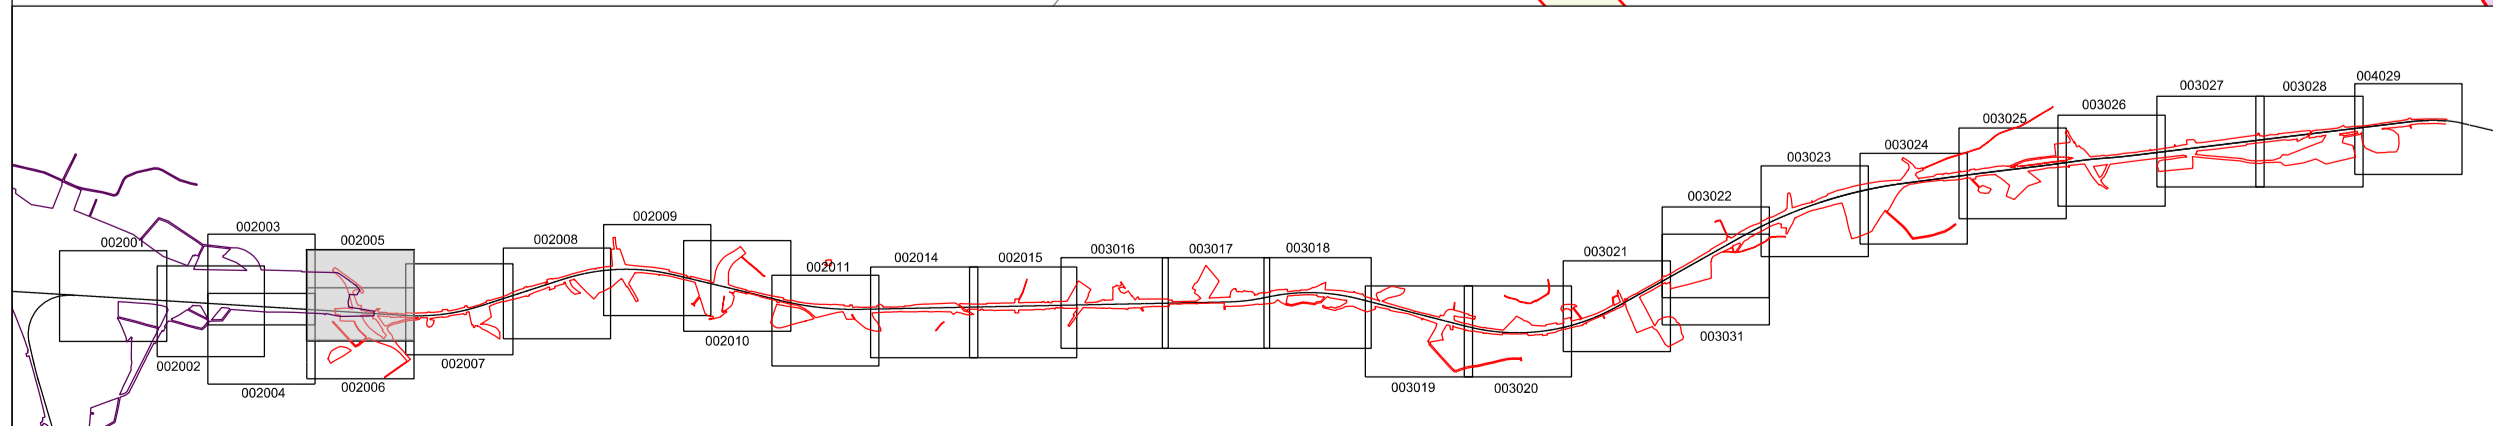

KEY PLAN

OS map data reproduced by permission of Ordnance Survey on behalf of HMSO. © Crown copyright 2015. All rights reserved. Ordnance Survey licence number 0100040692

Continued on Drawing No. 133735_2B-EWR-OXD-098080-DR-T-002006

