


133735_2D-EWR-BBM-XXXXXX-DR-T-005012


Continued on Drawing No. 133735_2D-EWR-BBM-XXXXXX-DR-T-005011

COUNTY OF
BEDFORDSHIRE
CENTRAL
BEDFORDSHIRE
COUNCIL

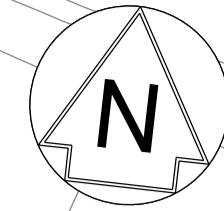

NETWORK RAIL (EAST WEST
RAIL WESTERN SECTION
PHASE 2) ORDER

- KEY**
- APPLICATION BOUNDARY AND EXTENT OF PERMANENT AND TEMPORARY PROPOSED WORKS
 - PERMANENT LAND TO BE ACQUIRED FOR ENGINEERING WORKS
 - PERMANENT LAND TO BE ACQUIRED FOR ENVIRONMENTAL MITIGATION
 - EXISTING NETWORK RAIL BOUNDARY
 - WORKSITE AND ACCESS FOR CONSTRUCTION
 - EXTENT OF OVERLAP WITH ADJACENT SHEET
 - EXISTING FOOTPATH
 - x PROW THAT MAY BE TEMPORARILY CLOSED DURING CONSTRUCTION
 - TF/2/XX TEMPORARY PROW EXTINGUISHMENT POINT

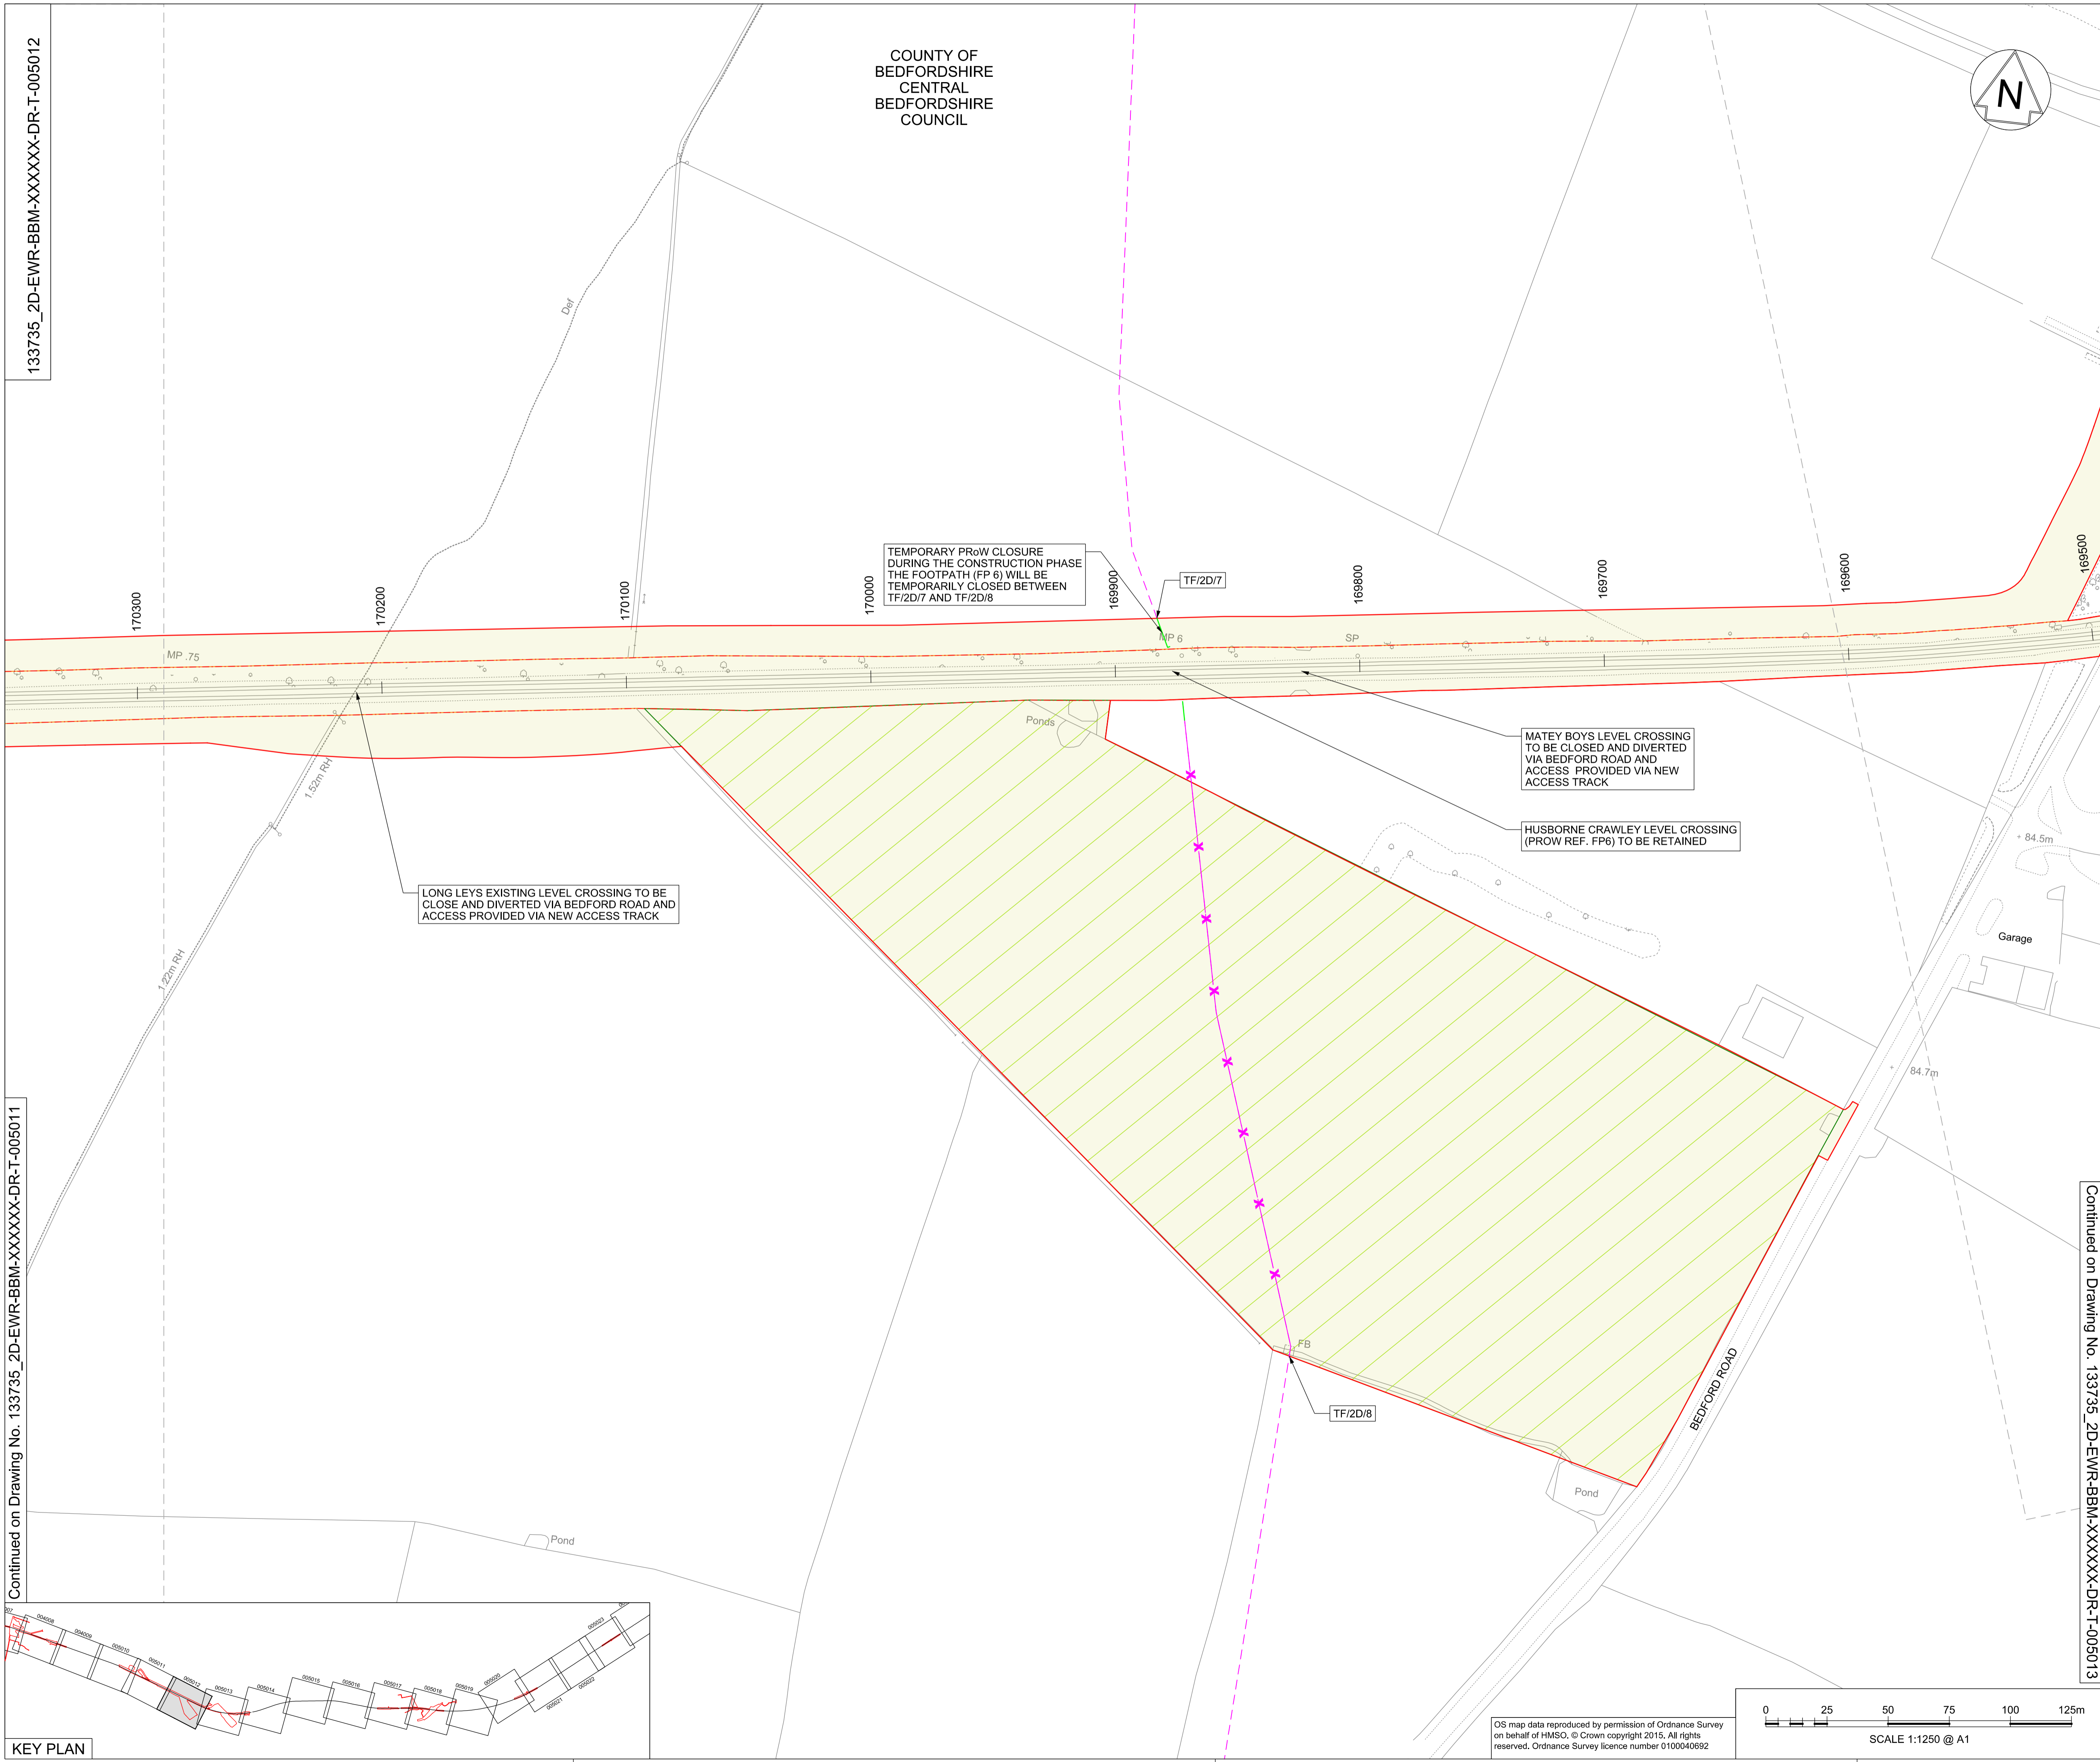

TEMPORARY PROW CLOSURE DURING THE CONSTRUCTION PHASE THE FOOTPATH (FP 6) WILL BE TEMPORARILY CLOSED BETWEEN TF/2D/7 AND TF/2D/8

TF/2D/7

MATEY BOYS LEVEL CROSSING TO BE CLOSED AND DIVERTED VIA BEDFORD ROAD AND ACCESS PROVIDED VIA NEW ACCESS TRACK

HUSBORNE CRAWLEY LEVEL CROSSING (PROW REF. FP6) TO BE RETAINED

LONG LEYS EXISTING LEVEL CROSSING TO BE CLOSE AND DIVERTED VIA BEDFORD ROAD AND ACCESS PROVIDED VIA NEW ACCESS TRACK

Rev	Date	Description of Revisions	Desd	Chkd	Appr	S.M.	P.P.	C.M.
A01	17/12/17	Approved for Consultation						

Accepted for Outline Design Suitability A4



Continued on Drawing No. 133735_2D-EWR-BBM-XXXXXX-DR-T-005013

East West Rail
(Western Section)
Phase 2

Scheme Drawing
Bletchley to Bedford


Designed	Sam McLelland	Signed	S. McLelland	Date	17/12/17
Drawn	Grace Newey	Signed	G. Newey	Date	07/12/16
Checked	Paul Panini	Signed	P. Panini	Date	17/12/17
Approved	Colin Murphy	Signed	C. Murphy	Date	17/12/17

Scale(s) 1:1250 ELR & Project Chainage
BBM - XXXXXX

Design Package Risk Classification Normal Sheet 57 of 127

Alternative Reference EWR2-CEP-DRG-PBL-445012 Revision A01

Drawing Number 133735_2D-EWR-BBM-XXXXXX-DR-T-005012

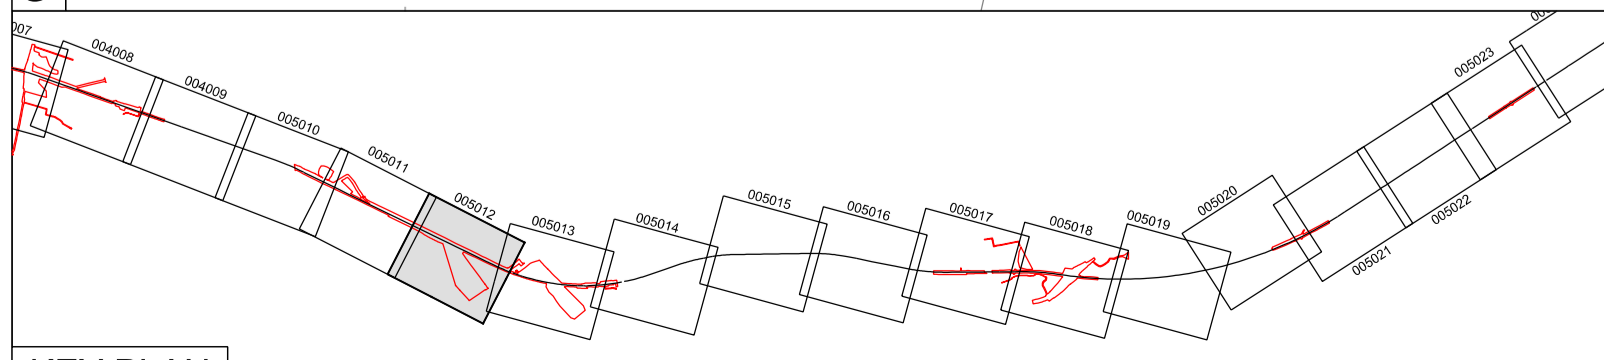

KEY PLAN

OS map data reproduced by permission of Ordnance Survey on behalf of HMSO. © Crown copyright 2015. All rights reserved. Ordnance Survey licence number 0100040692

