


133735\_2E-EWR-MCJ-030080-DR-T-002014

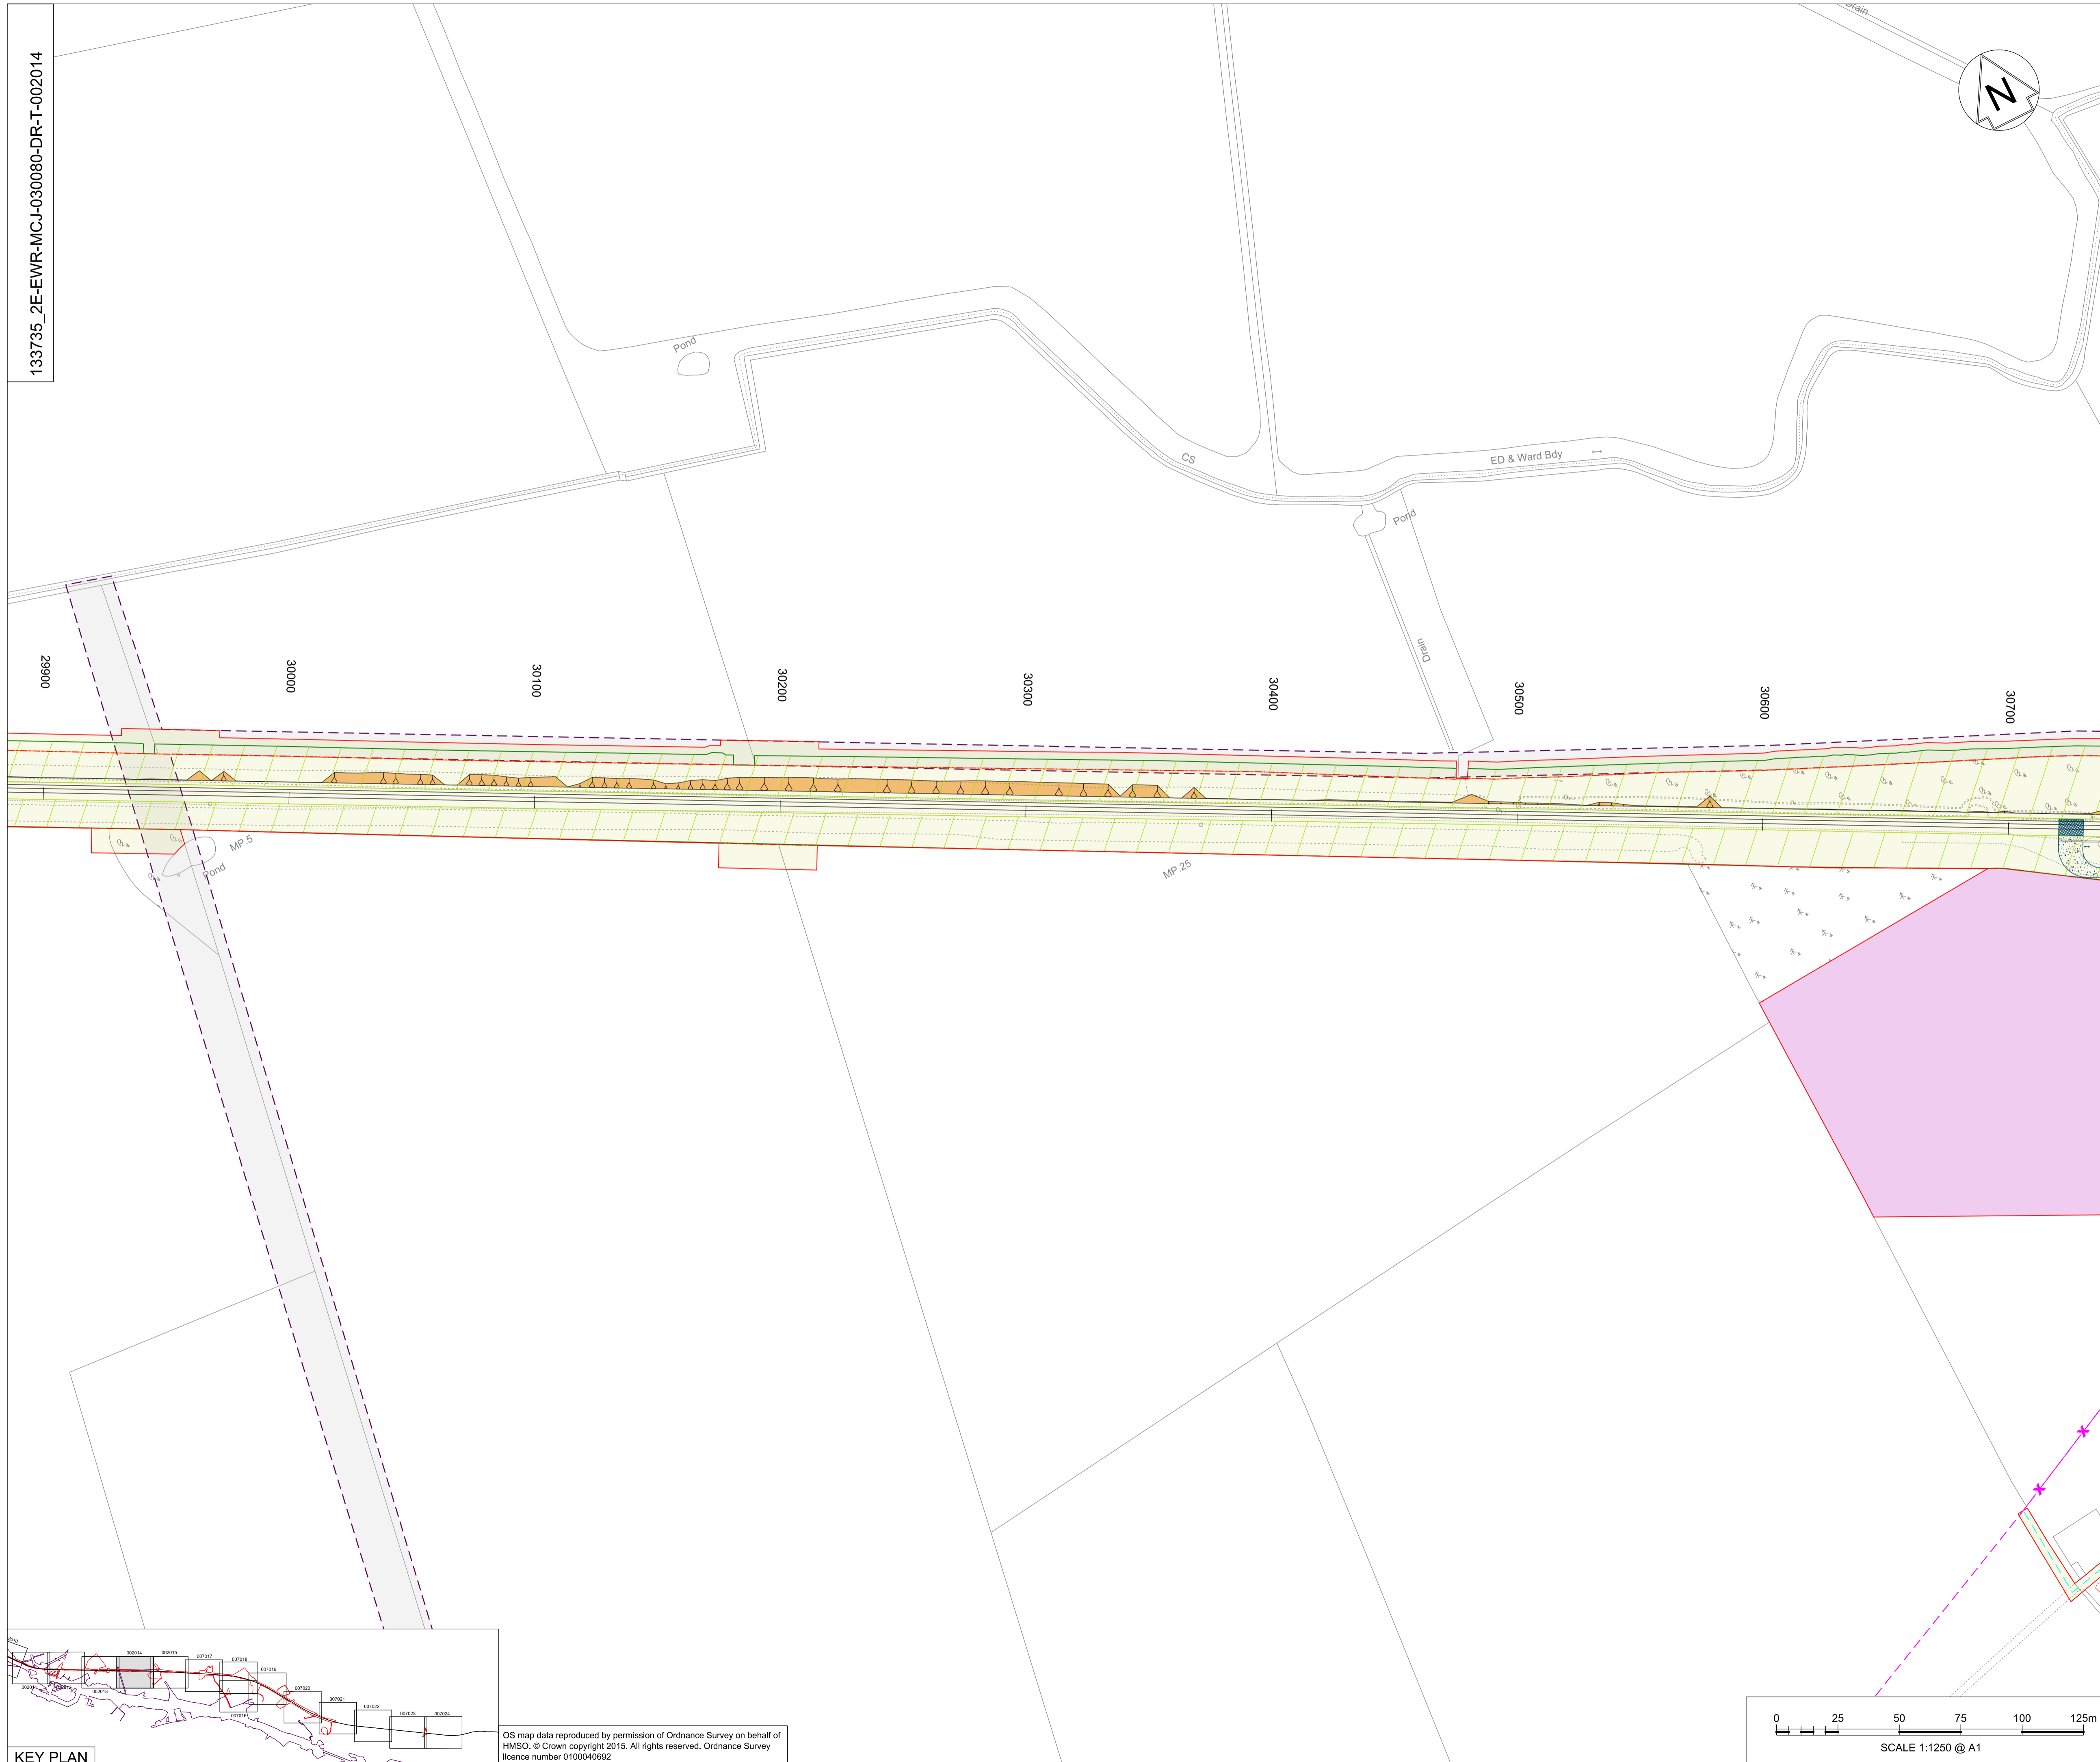

- APPLICATION BOUNDARY AND EXTENT OF PERMANENT AND TEMPORARY PROPOSED WORKS
- PERMANENT LAND TO BE ACQUIRED FOR ENGINEERING WORKS
- PERMANENT LAND TO BE ACQUIRED FOR ENVIRONMENT MITIGATION
- EXISTING NETWORK RAIL BOUNDARY
- WORKSITE AND ACCESS FOR CONSTRUCTION
- LIMIT OF HS2 FOOTPRINT
- EXTENT OF OVERLAP WITH ADJACENT SHEET
- ADMINISTRATIVE BOUNDARY
- EXISTING FOOTPATH
- TEMPORARY FOOTPATH DIVERSION ROUTE
- x PROW THAT MAY BE TEMPORARILY CLOSED DURING CONSTRUCTION
- TEMPORARY PROW EXTINGUISHMENT POINT
- CONSTRUCTION COMPOUND
- EARTHWORKS
- PROPOSED DRAINAGE AND OUTFALLS
- SP SIGNAL POST
- LOC EQUIPMENT LOCATION CABINET

Rev	Date	Description of Revisions	Desnd	Chkd	Appr
A01	17/12/17	Approved for Consultation		S.M.	P.P.

Accepted for Outline Design A4



Project  
**East West Rail  
(Western Section)  
Phase 2**

Drawing Title  
**Scheme Drawing  
Aylesbury Vale - Aylesbury**

Designed	Sam McLelland	Signed	S. McLelland	Date	17/12/17
Drawn	Grace Newey	Signed	G. Newey	Date	07/12/16
Checked	Paul Panini	Signed	P. Panini	Date	17/12/17
Approved	Colin Murphy	Signed	C. Murphy	Date	17/12/17

Scale(s)  
1:1250


Design Package Risk Classification  
**Normal**

Sheet  
88 of 127

Alternative Reference  
EWR2-CEP-DRG-PBL-452014

Drawing Number  
133735\_2E-EWR-MCJ-030080-DR-T-002014

Revision  
A01

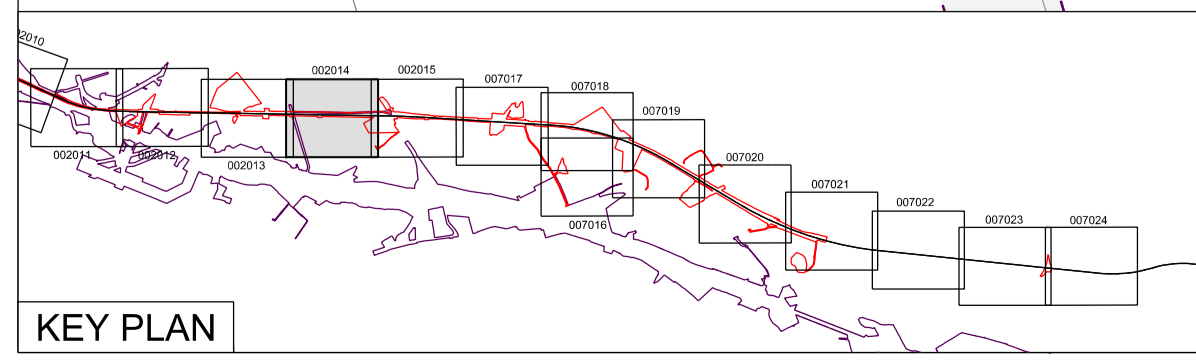

OS map data reproduced by permission of Ordnance Survey on behalf of HMSO, © Crown copyright 2015. All rights reserved. Ordnance Survey licence number 0100040692

