




Drawing Number
133735_RW-EWR-XX-XXXXXX-DR-T-000006
Continued on Drawing No. 133735_2A-EWR-OXD-102380-DR-T-002012

Continued on Drawing No. 133735_2A-EWR-OXD-101580-DR-T-002013

Grebe Lake

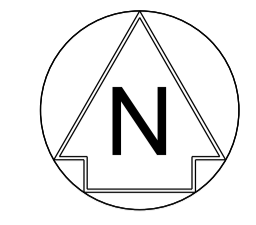


- KEY**
- APPLICATION BOUNDARY AND EXTENT OF PERMANENT AND TEMPORARY PROPOSED WORKS
 - WORKSITE AND ACCESS FOR CONSTRUCTION
 - EXTENT OF OVERLAP WITH ADJACENT SHEET
 - EXISTING FOOTPATH
 - PROW THAT MAY BE TEMPORARILY CLOSED DURING CONSTRUCTION

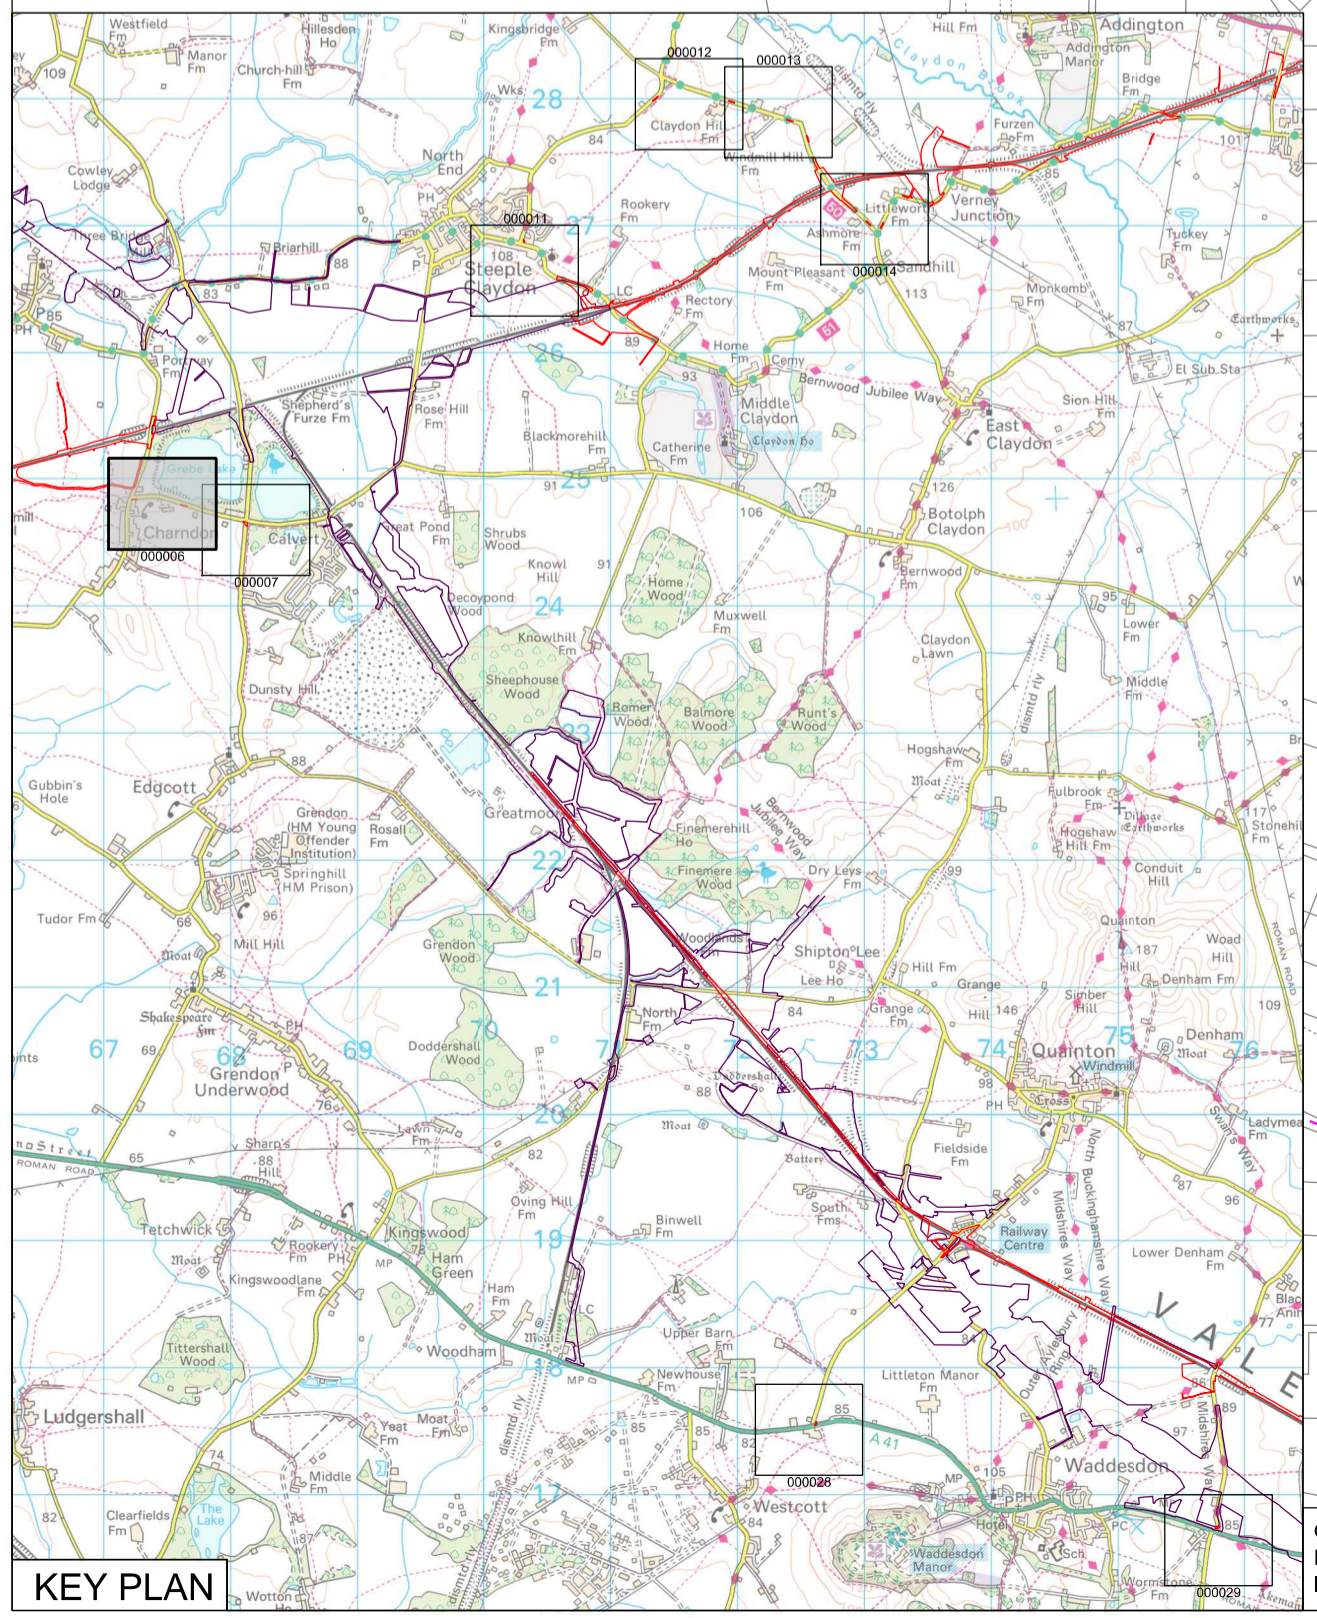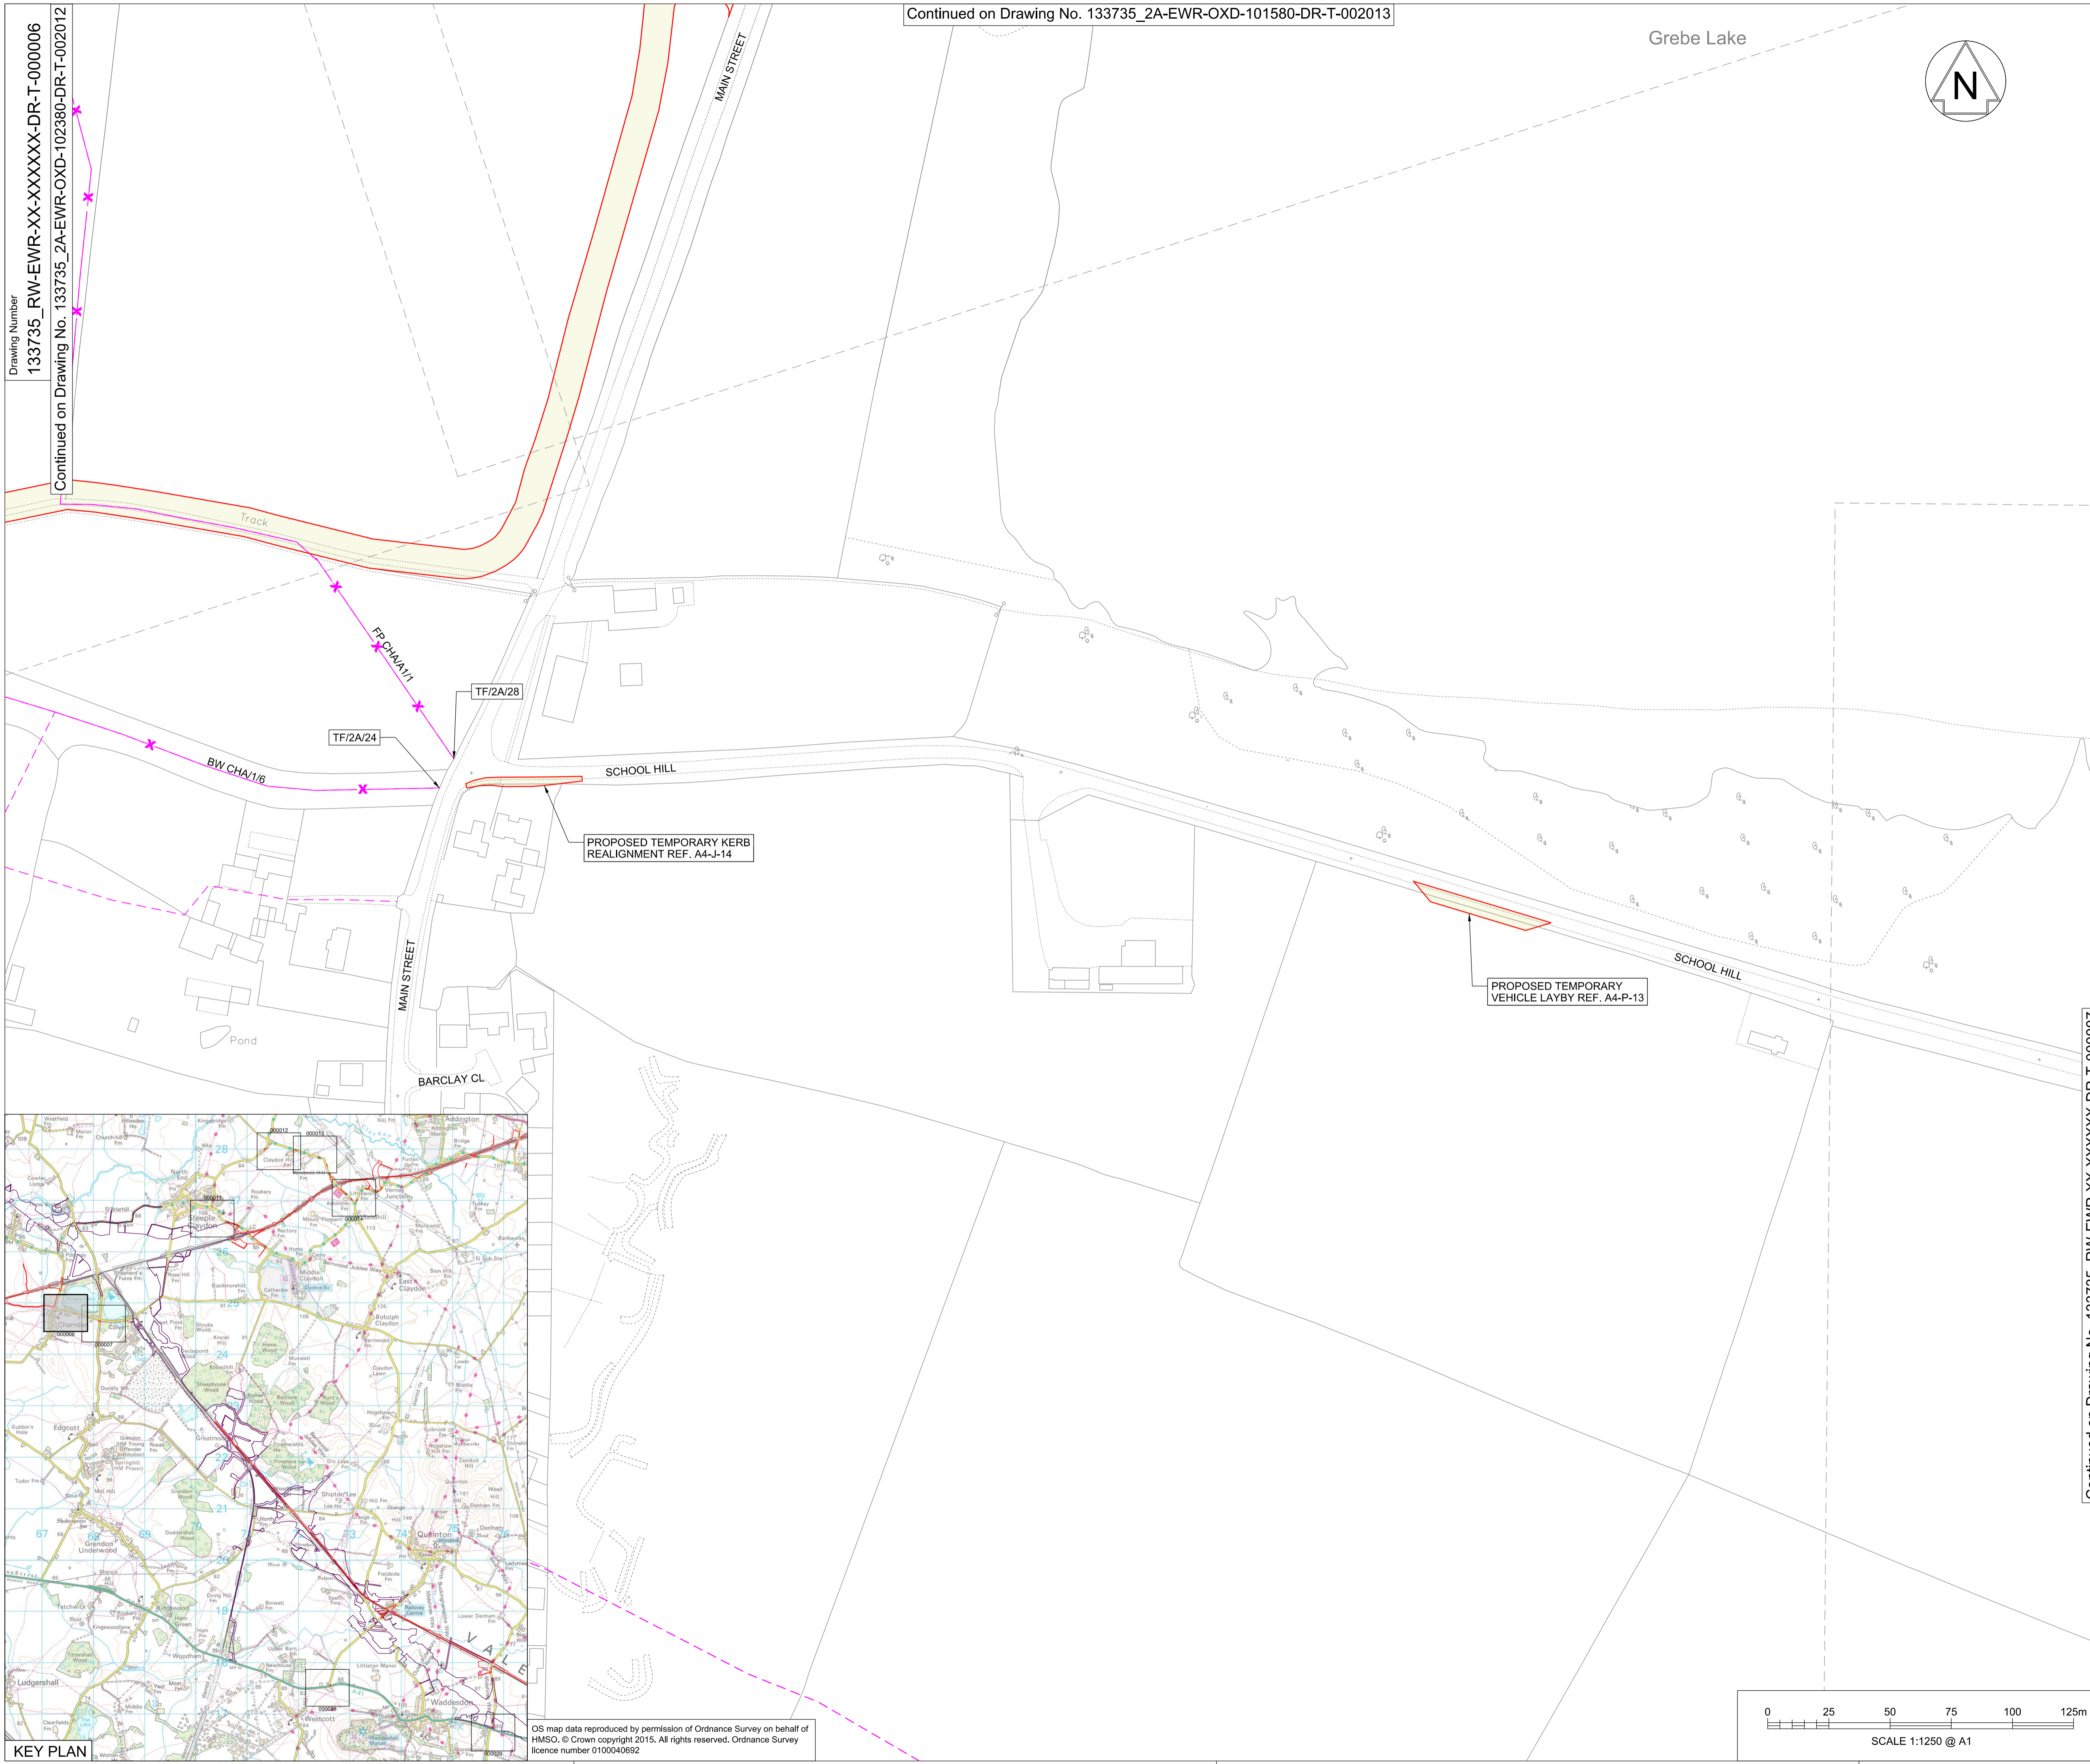

OS map data reproduced by permission of Ordnance Survey on behalf of HMSO. © Crown copyright 2015. All rights reserved. Ordnance Survey licence number 0100040692

Rev	Date	Description of Revisions	Desd	Chkd	Appr	S.M.	P.P.	C.M.
A01	17/12/17	Approved for Consultation						

Status: Accepted for Outline Design A4

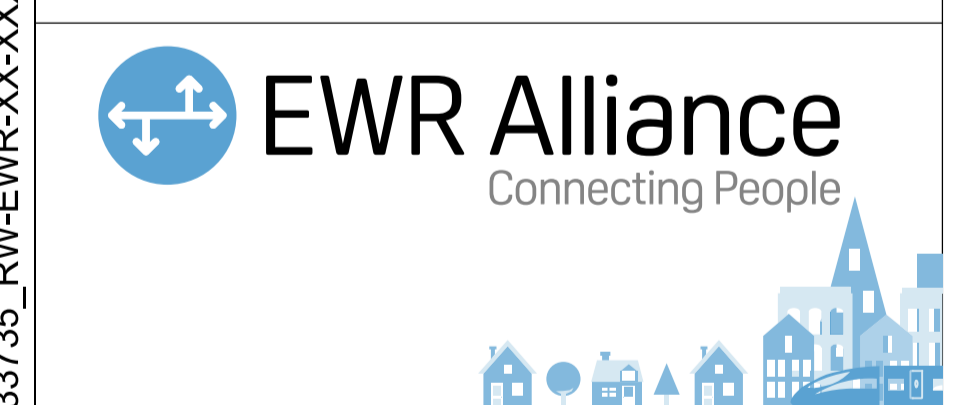


Project: East West Rail (Western Section) Phase 2
 Drawing Title: Scheme Drawing Vehicle Access Routes

Designed	Sam McLelland	Signed	S. McLelland	Date	17/12/17
Drawn	Sam McLelland	Signed	S. McLelland	Date	27/11/17
Checked	Paul Panini	Signed	P. Panini	Date	17/12/17
Approved	Colin Murphy	Signed	C. Murphy	Date	17/12/17

Scale(s): 1:1250
 Design Package Risk Classification: Normal
 Sheet: 104 of 127

Alternative Reference: 133735_RW-EWR-XX-XXXXXX-DR-T-000006
 Revision: A01

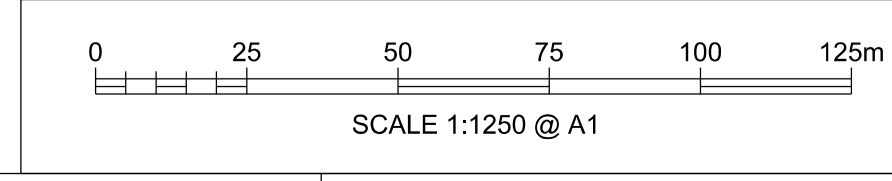

Continued on Drawing No. 133735_RW-EWR-XX-XXXXXX-DR-T-000007

KEY PLAN