


LOCATION PLAN



PLAN SHOWING NETWORK RAIL LAND OWNERSHIP

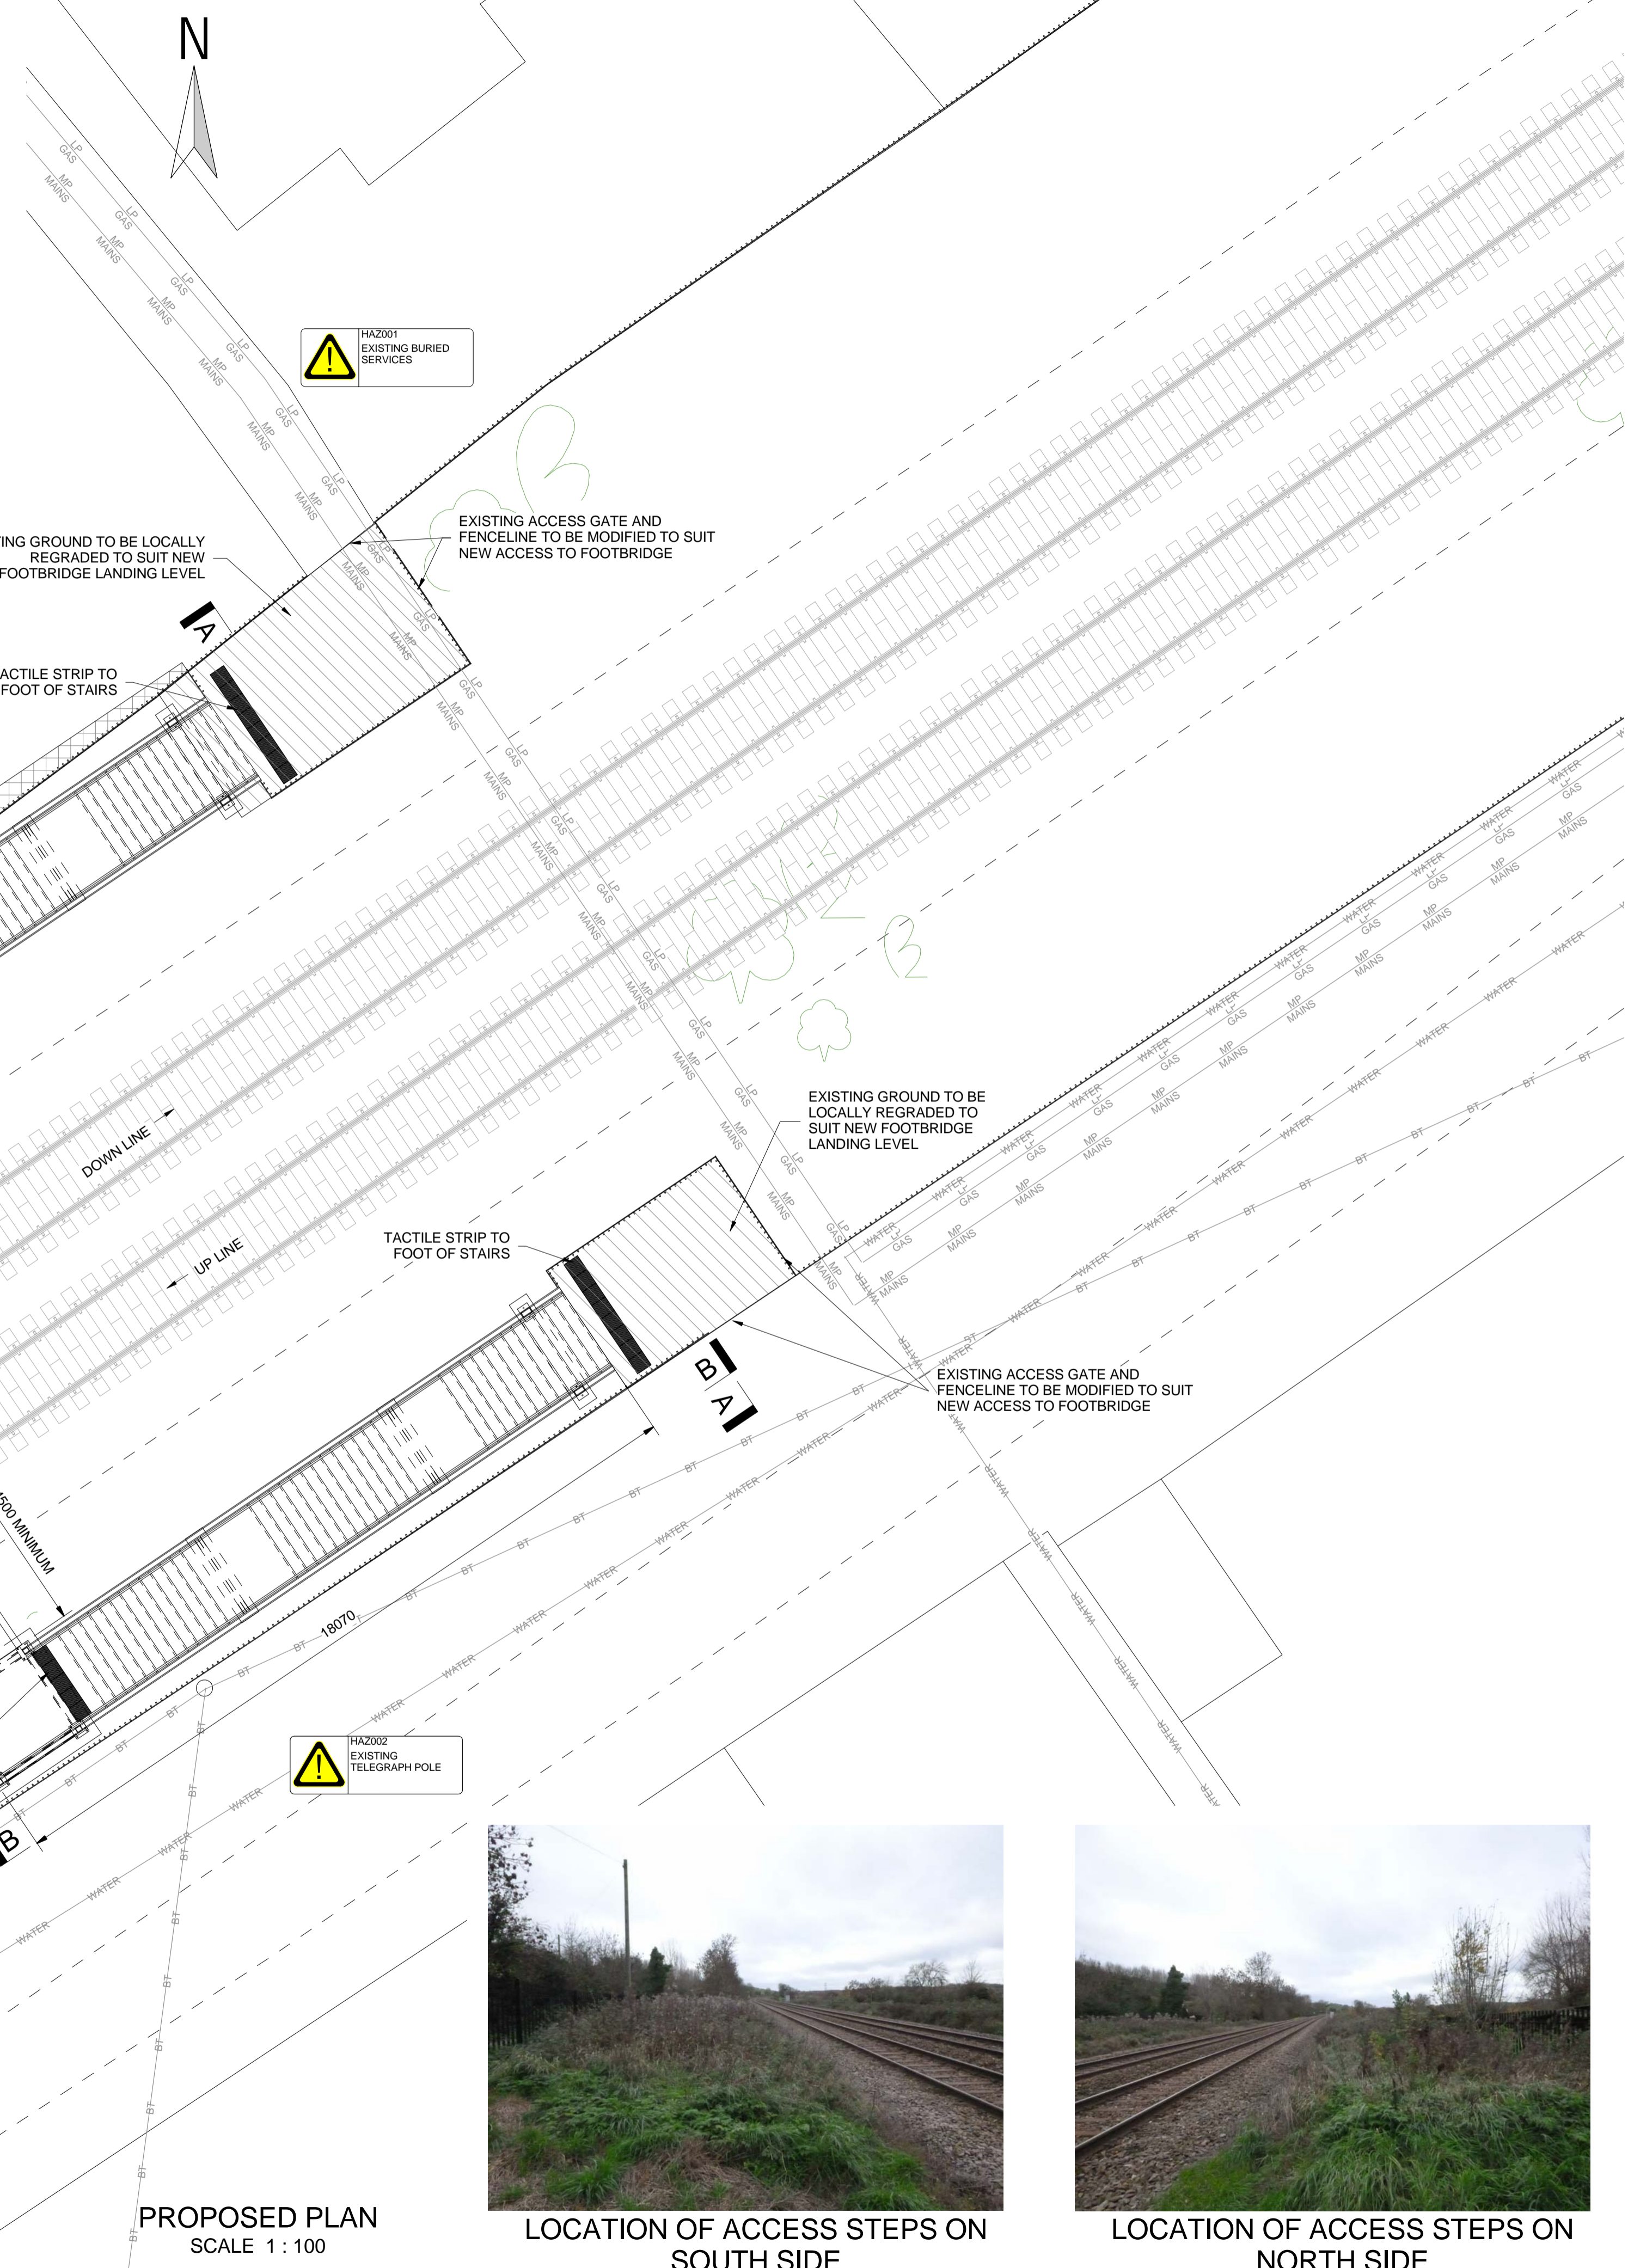

PROPOSED PLAN
SCALE 1:100



LOCATION OF ACCESS STEPS ON SOUTH SIDE



LOCATION OF ACCESS STEPS ON NORTH SIDE

- Legend/Notes
1. ALL DIMENSIONS ARE IN MILLIMETRES UNLESS STATED OTHERWISE.
 2. ALL LEVELS ARE IN METRES UNLESS NOTED OTHERWISE.
 3. DO NOT SCALE FROM THIS DRAWING.
 4. REPRODUCED FROM LIDAR SURVEY DATA AND FROM ORDNANCE SURVEY MAP WITH PERMISSION OF THE CONTROLLERS OF HER MAJESTY'S STATIONARY OFFICE, CROWN COPYRIGHT LICENCE NUMBER 0100040692.
 5. THIS DRAWING HAS BEEN PRODUCED FOR EARLY CONSULTATION PURPOSES.
 6. BURIED AND OVERHEAD UTILITIES INFORMATION HAS BEEN SHOWN INDICATIVELY AND IS BASED UPON INFORMATION PROVIDED BY NETWORK RAIL'S UNDERGROUND SERVICES TEAM.

KEY

	LOCAL REGRADE FOR NEW ACCESS
	APPROXIMATE AREA OF LAND TAKE FOR PERMANENT WORKS
BT	BRITISH TELECOM
LP GAS	LP GAS MAIN
MP MAINS	MP GAS MAIN
WATER	WATER MAIN

Rev	Date	Description of Revisions	Drawn	Chkd	Appr
Status					

SKETCH

SAFETY HEALTH AND ENVIRONMENTAL INFORMATION

THE HAZARDS AND RISKS ASSOCIATED WITH THE WORKS SHOWN ON THIS DRAWING AND DESCRIBED IN THE SCHEDULE OF WORKS ARE CONSIDERED TO BE WITHIN THE REASONABLE, NORMAL AND ACCEPTABLE LIMITS FOR GENERAL BUILDING AND MAINTENANCE WORKS. PLEASE REFER TO DESIGNER RISK ASSESSMENT DOCUMENT REF: TBC

Designers
Infrastructure Projects
Buildings & Civils Design Group
NetworkRail
York
ICC
Leeman Road
York
YO26 4ZD
Tel: 033 085 49683
Web: www.networkrail.co.uk

Project Title
EAST WEST RAIL PHASE 2

Drawing Title
SCHOOL CROSSING LIDLINGTON PROPOSED GENERAL ARRANGEMENT (OPTION 2)

Designer	A.BOYNTON	Signed		Date	
Drawn	A.OLIVER	Signed		Date	
Checked	A.BOYNTON	Signed		Date	
Approved	A.CHAKRABARTY	Signed		Date	

DRAFT

Scale(s) at A1	Sheet Size A1 594 x 841	ELR & Mileage	
As indicated	BBM		8m 858yards
Drawing Number	LNW/133735/ECV/DRG/IAB/SK002	Revision	A01